



Upper Floor Plan

Scale: 1/8"=1'-0"

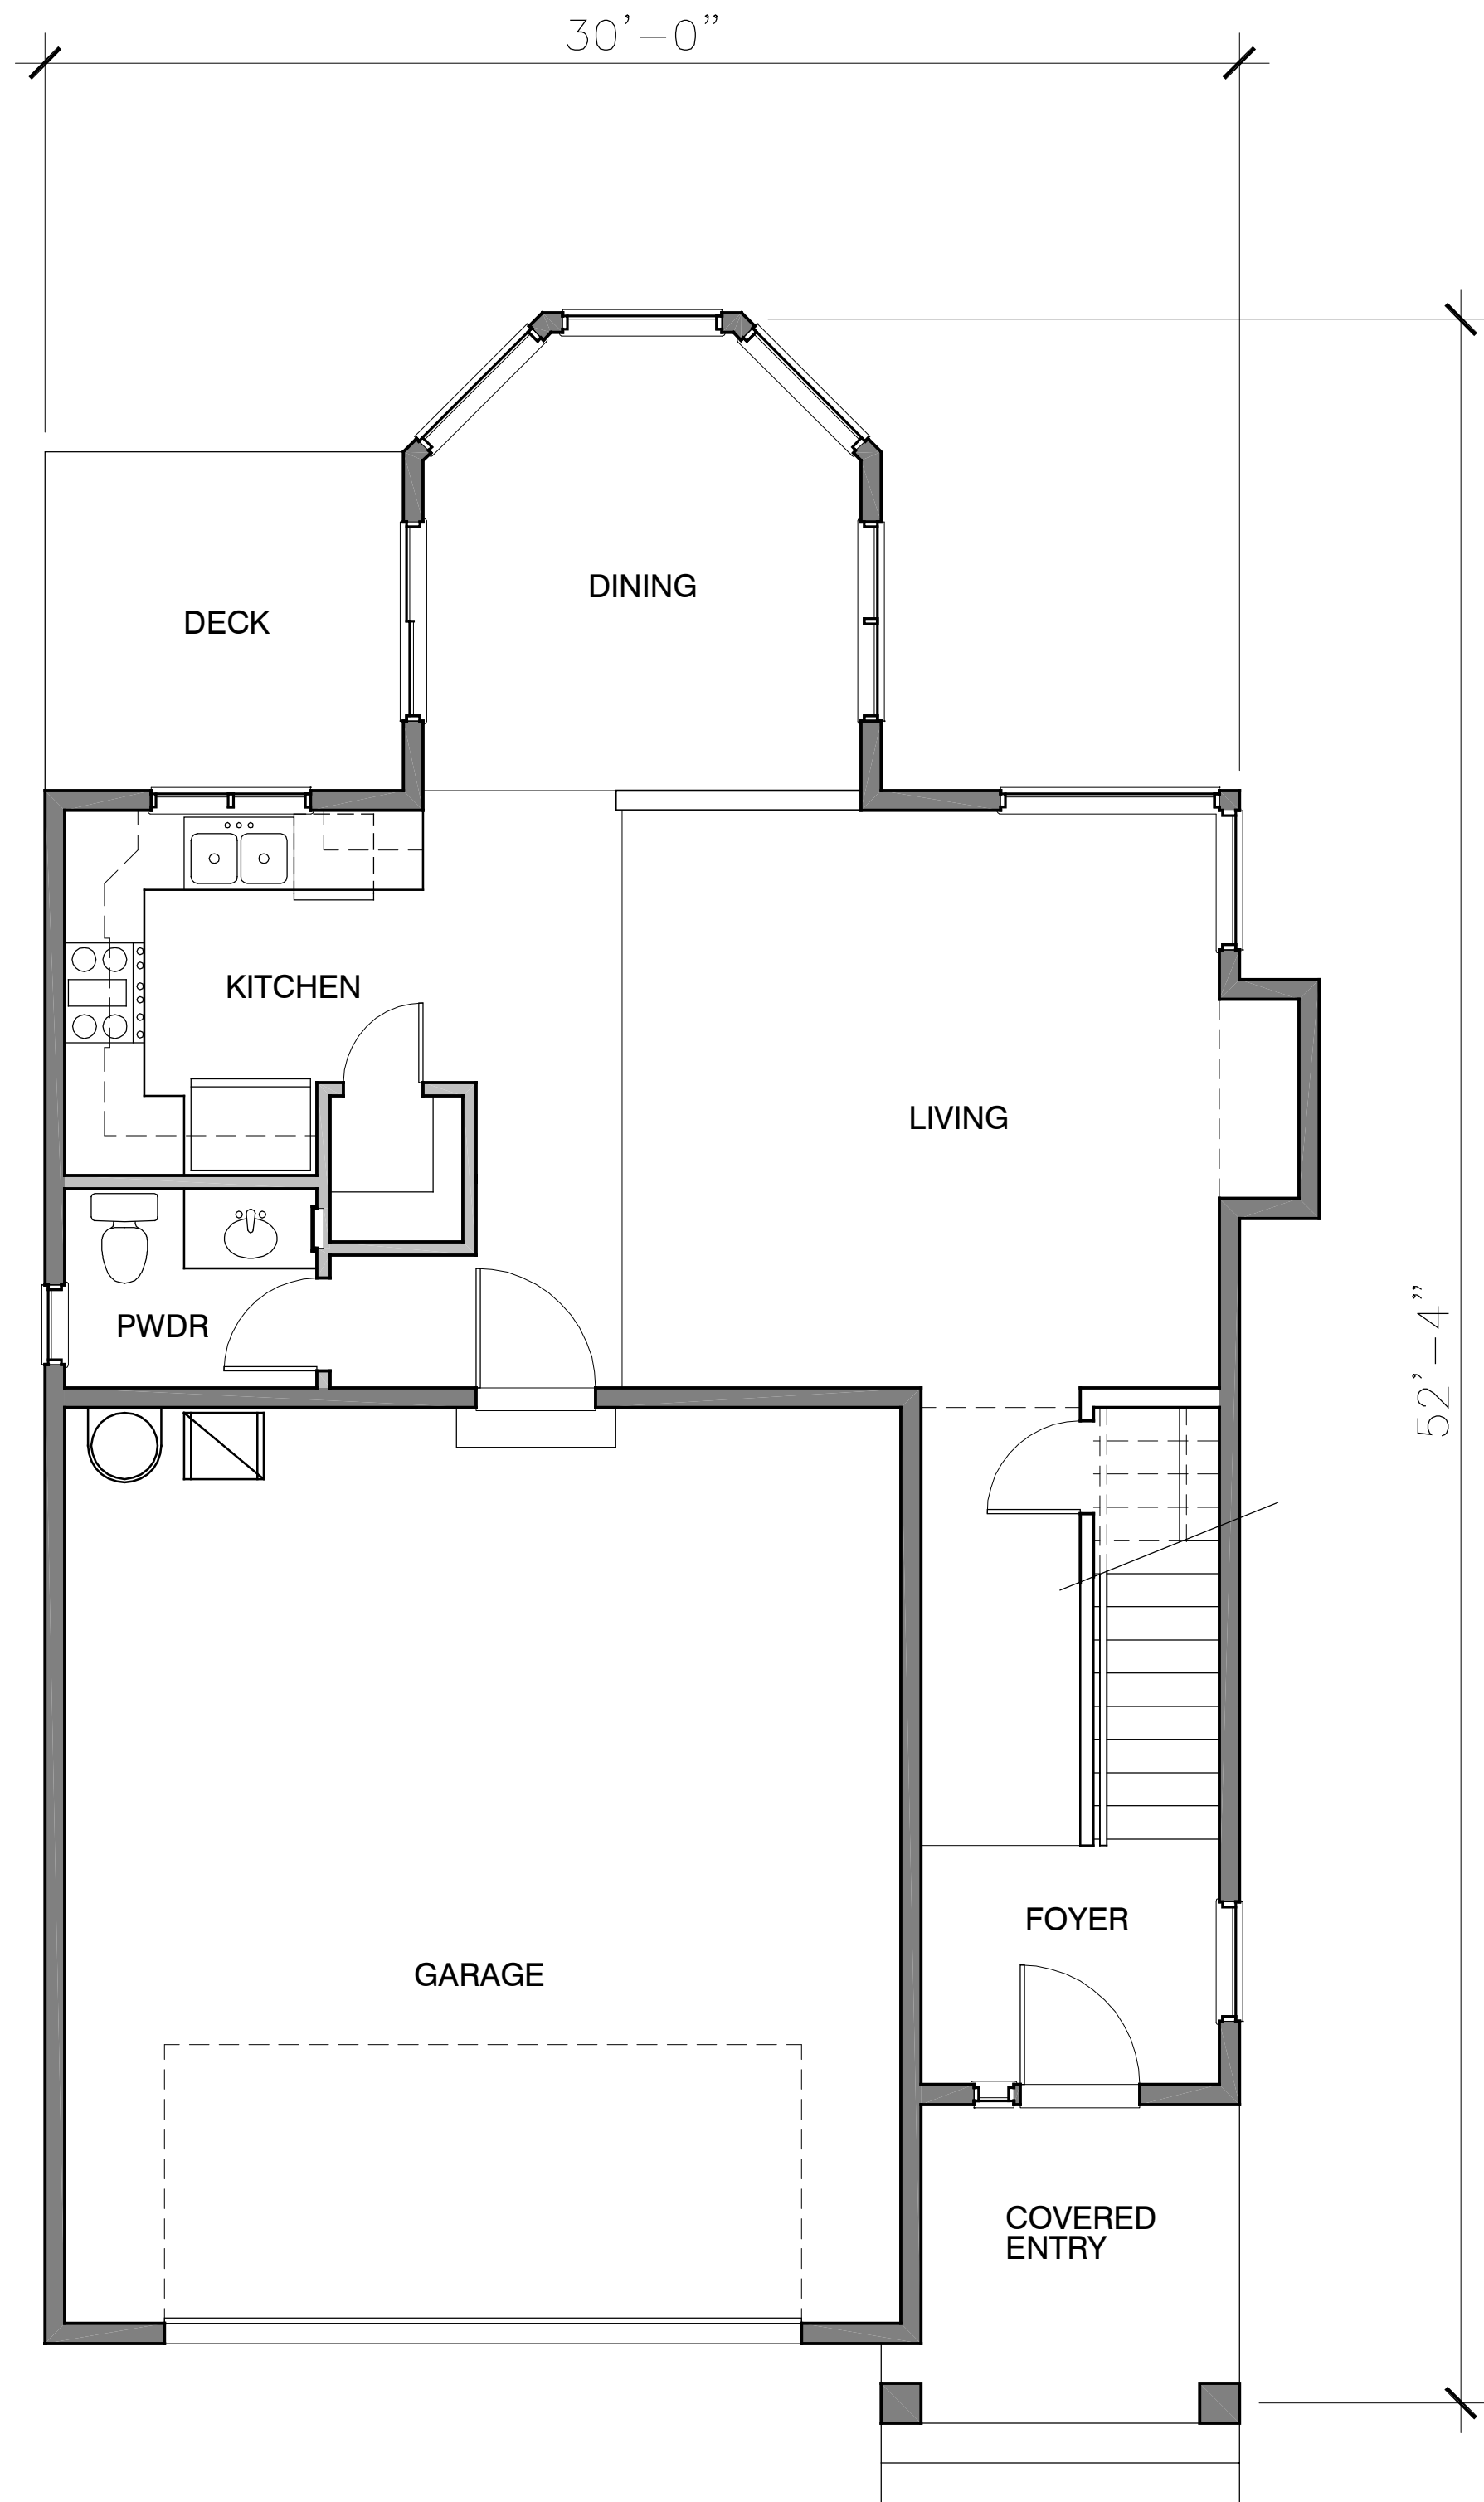

Main Floor Plan

Scale: 1/8"=1'-0"

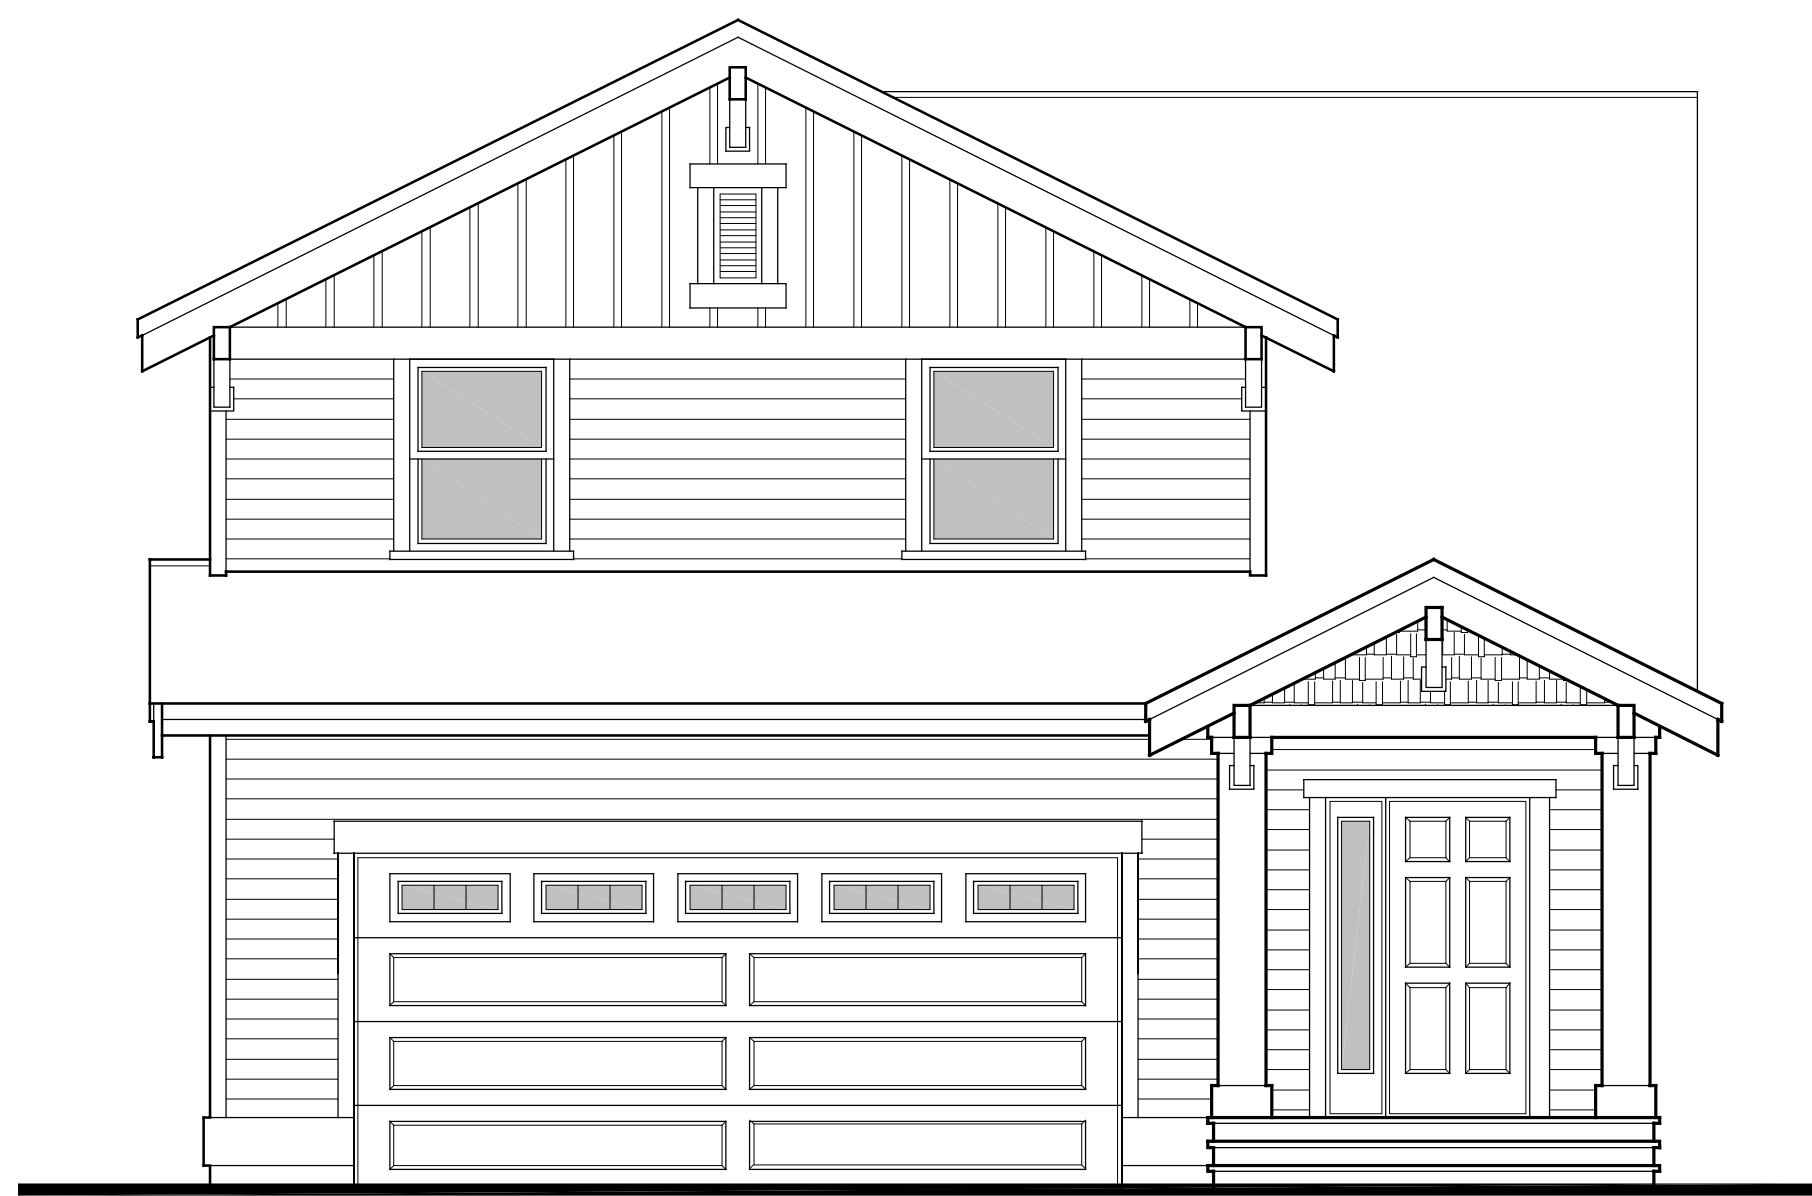

Front Elevation

Scale: 1/8"=1'-0"

1,620 S.F.

15th street 2-STORY

bak
ASSOCIATES
1009 W. 13th Street
Port Angeles, Wa 98363
360.457.3014