


Upper Floor Plan

774 S.F.


Scale: 1/8"=1'-0"

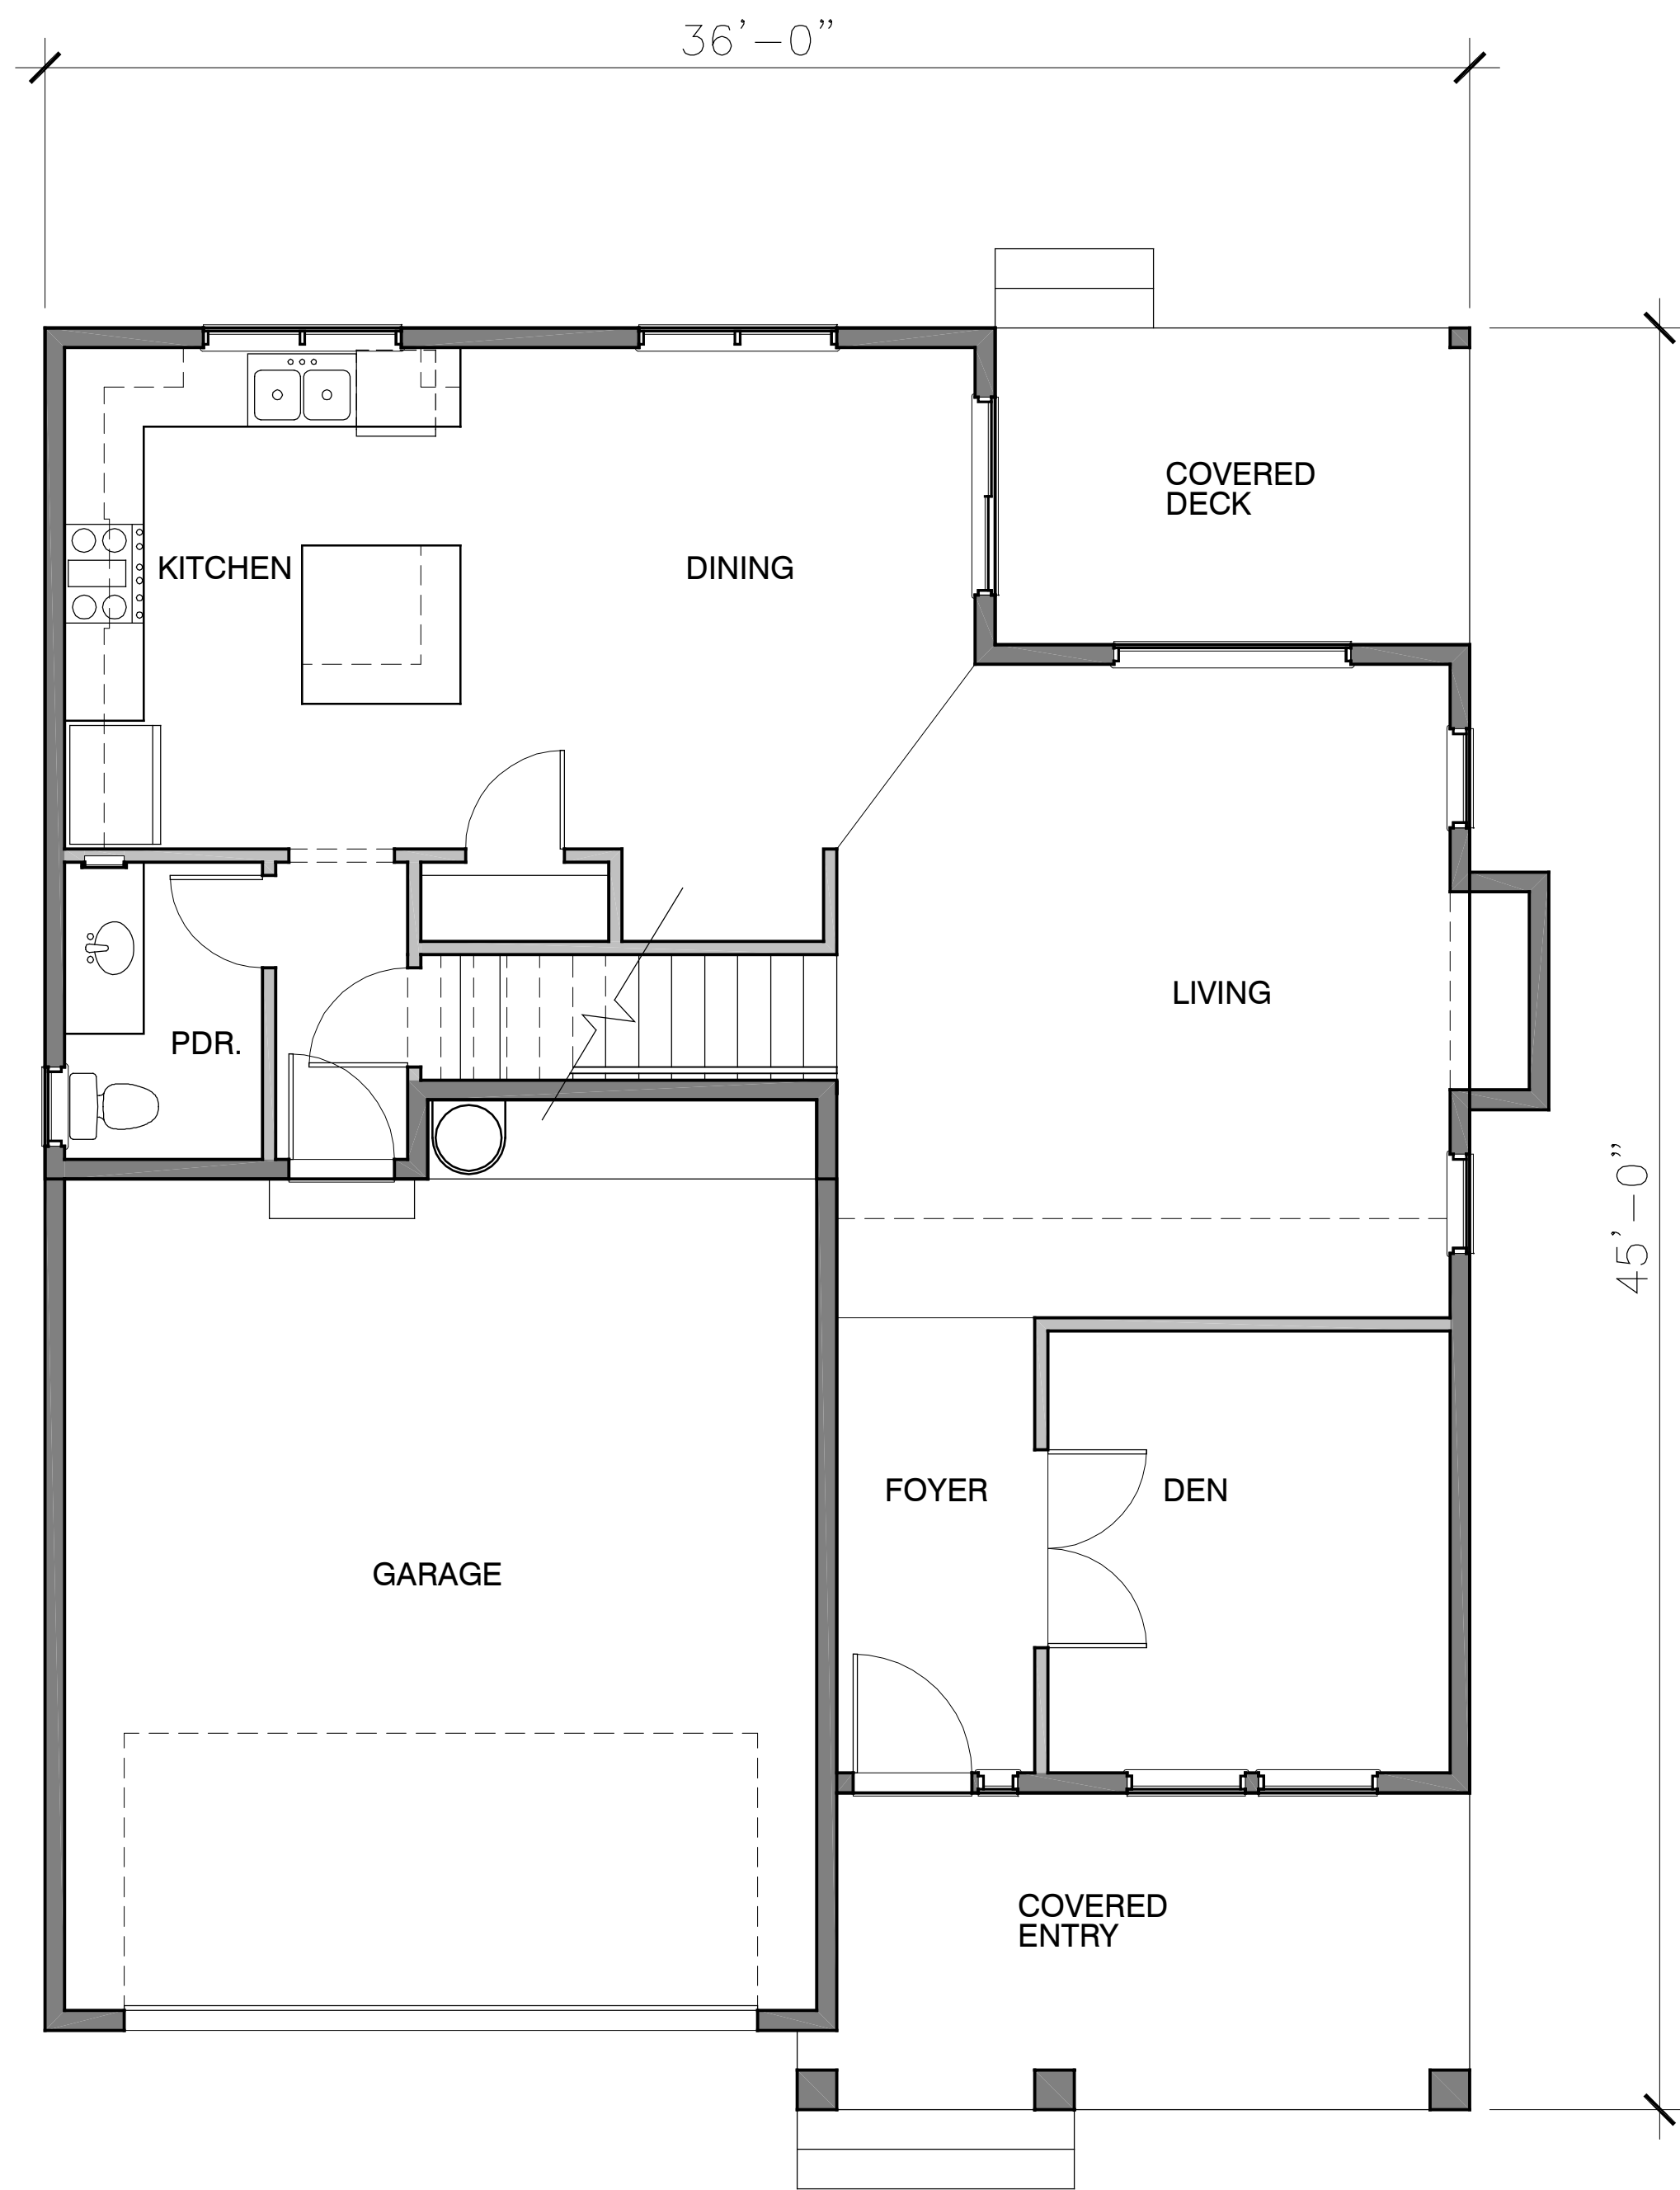

Main Floor Plan

906 S.F.

Scale: 1/8"=1'-0"

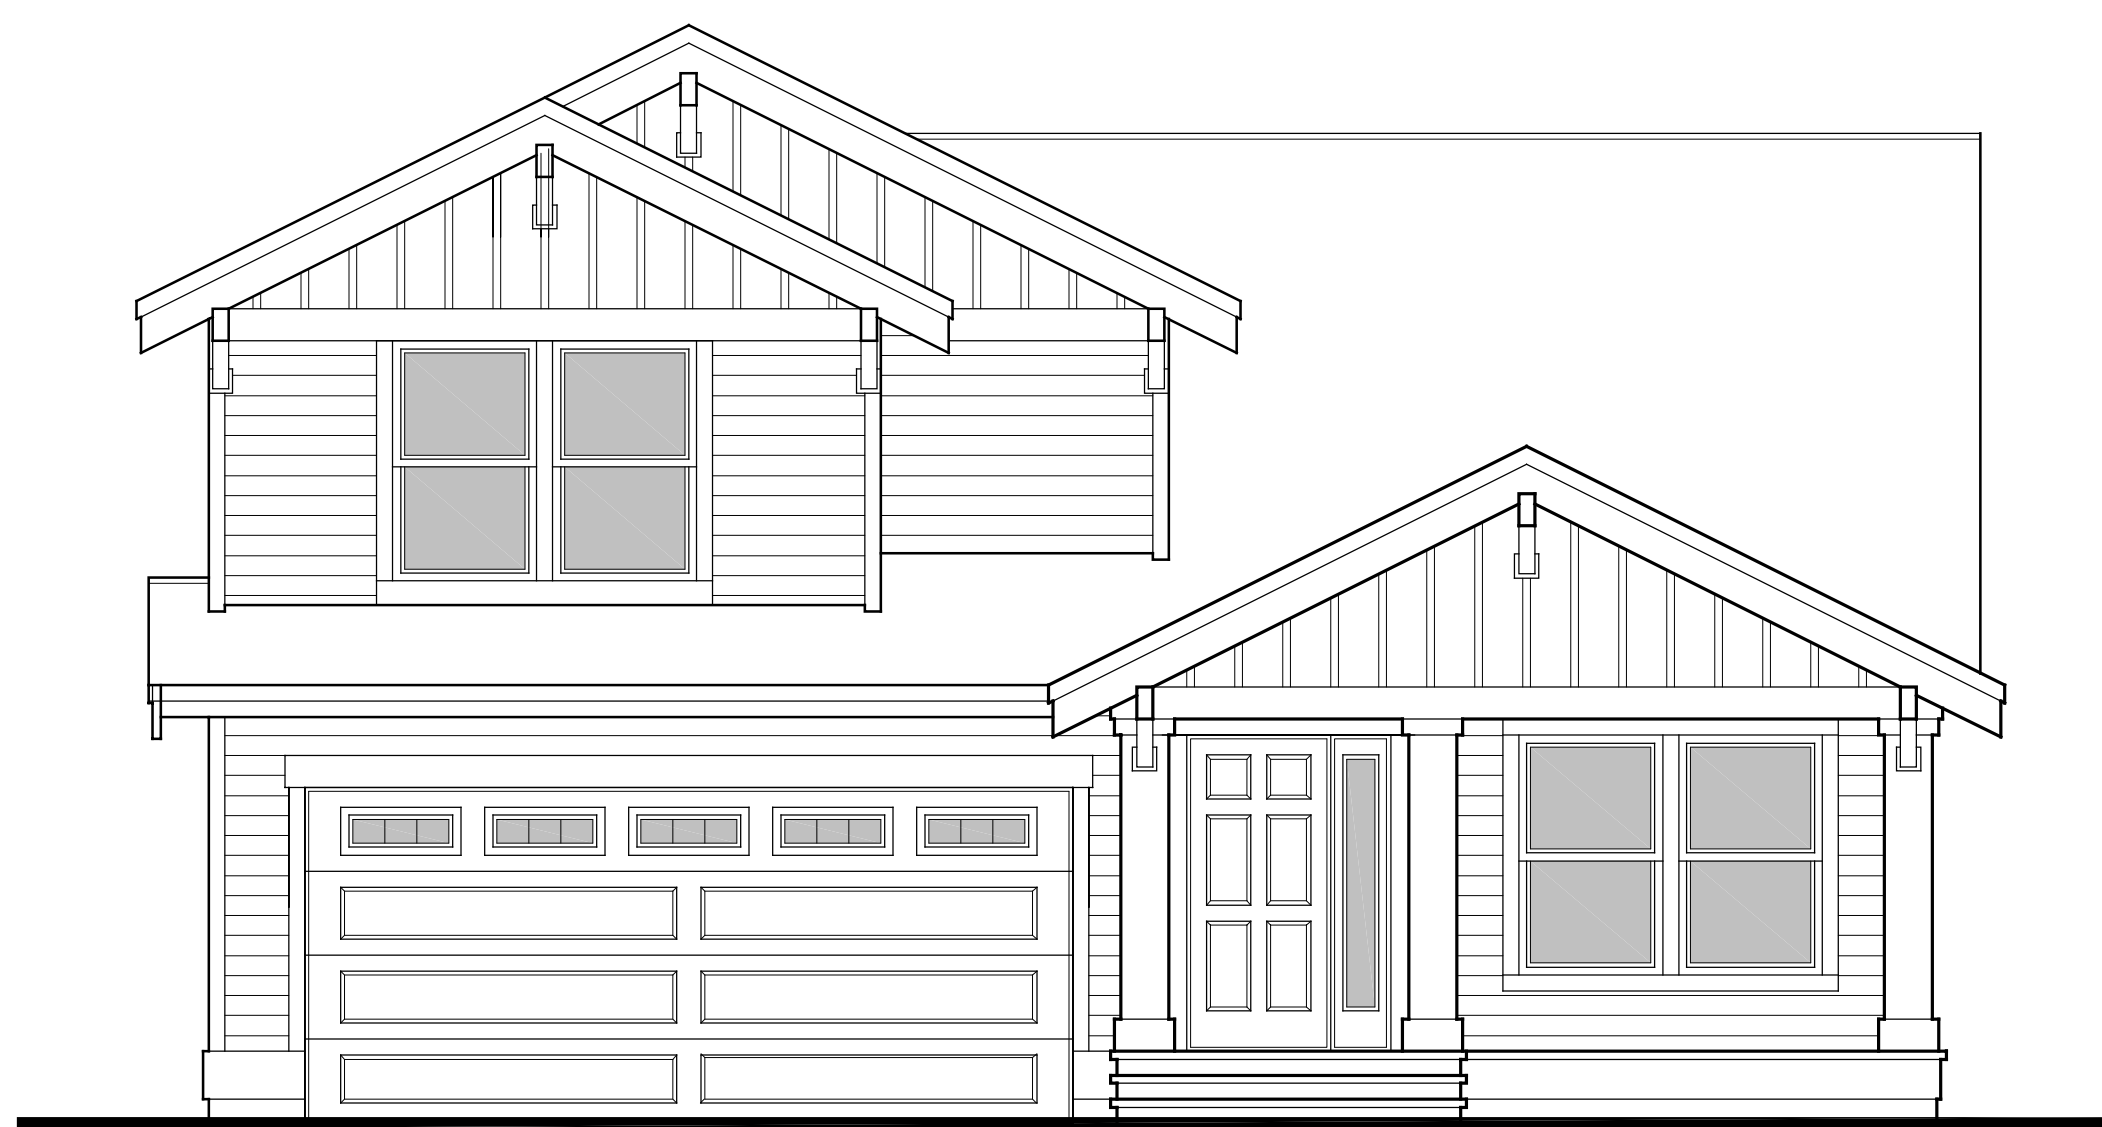

Front Elevation

Scale: 1/8"=1'-0"

1,680 S.F.

15th street 2-STORY
March, 29 2007

bak
ASSOCIATES
1009 W. 13th Street
Port Angeles, Wa 98363
360.457.3014