


Upper Floor Plan

920 S.F.

Scale: 1/8"=1'-0"

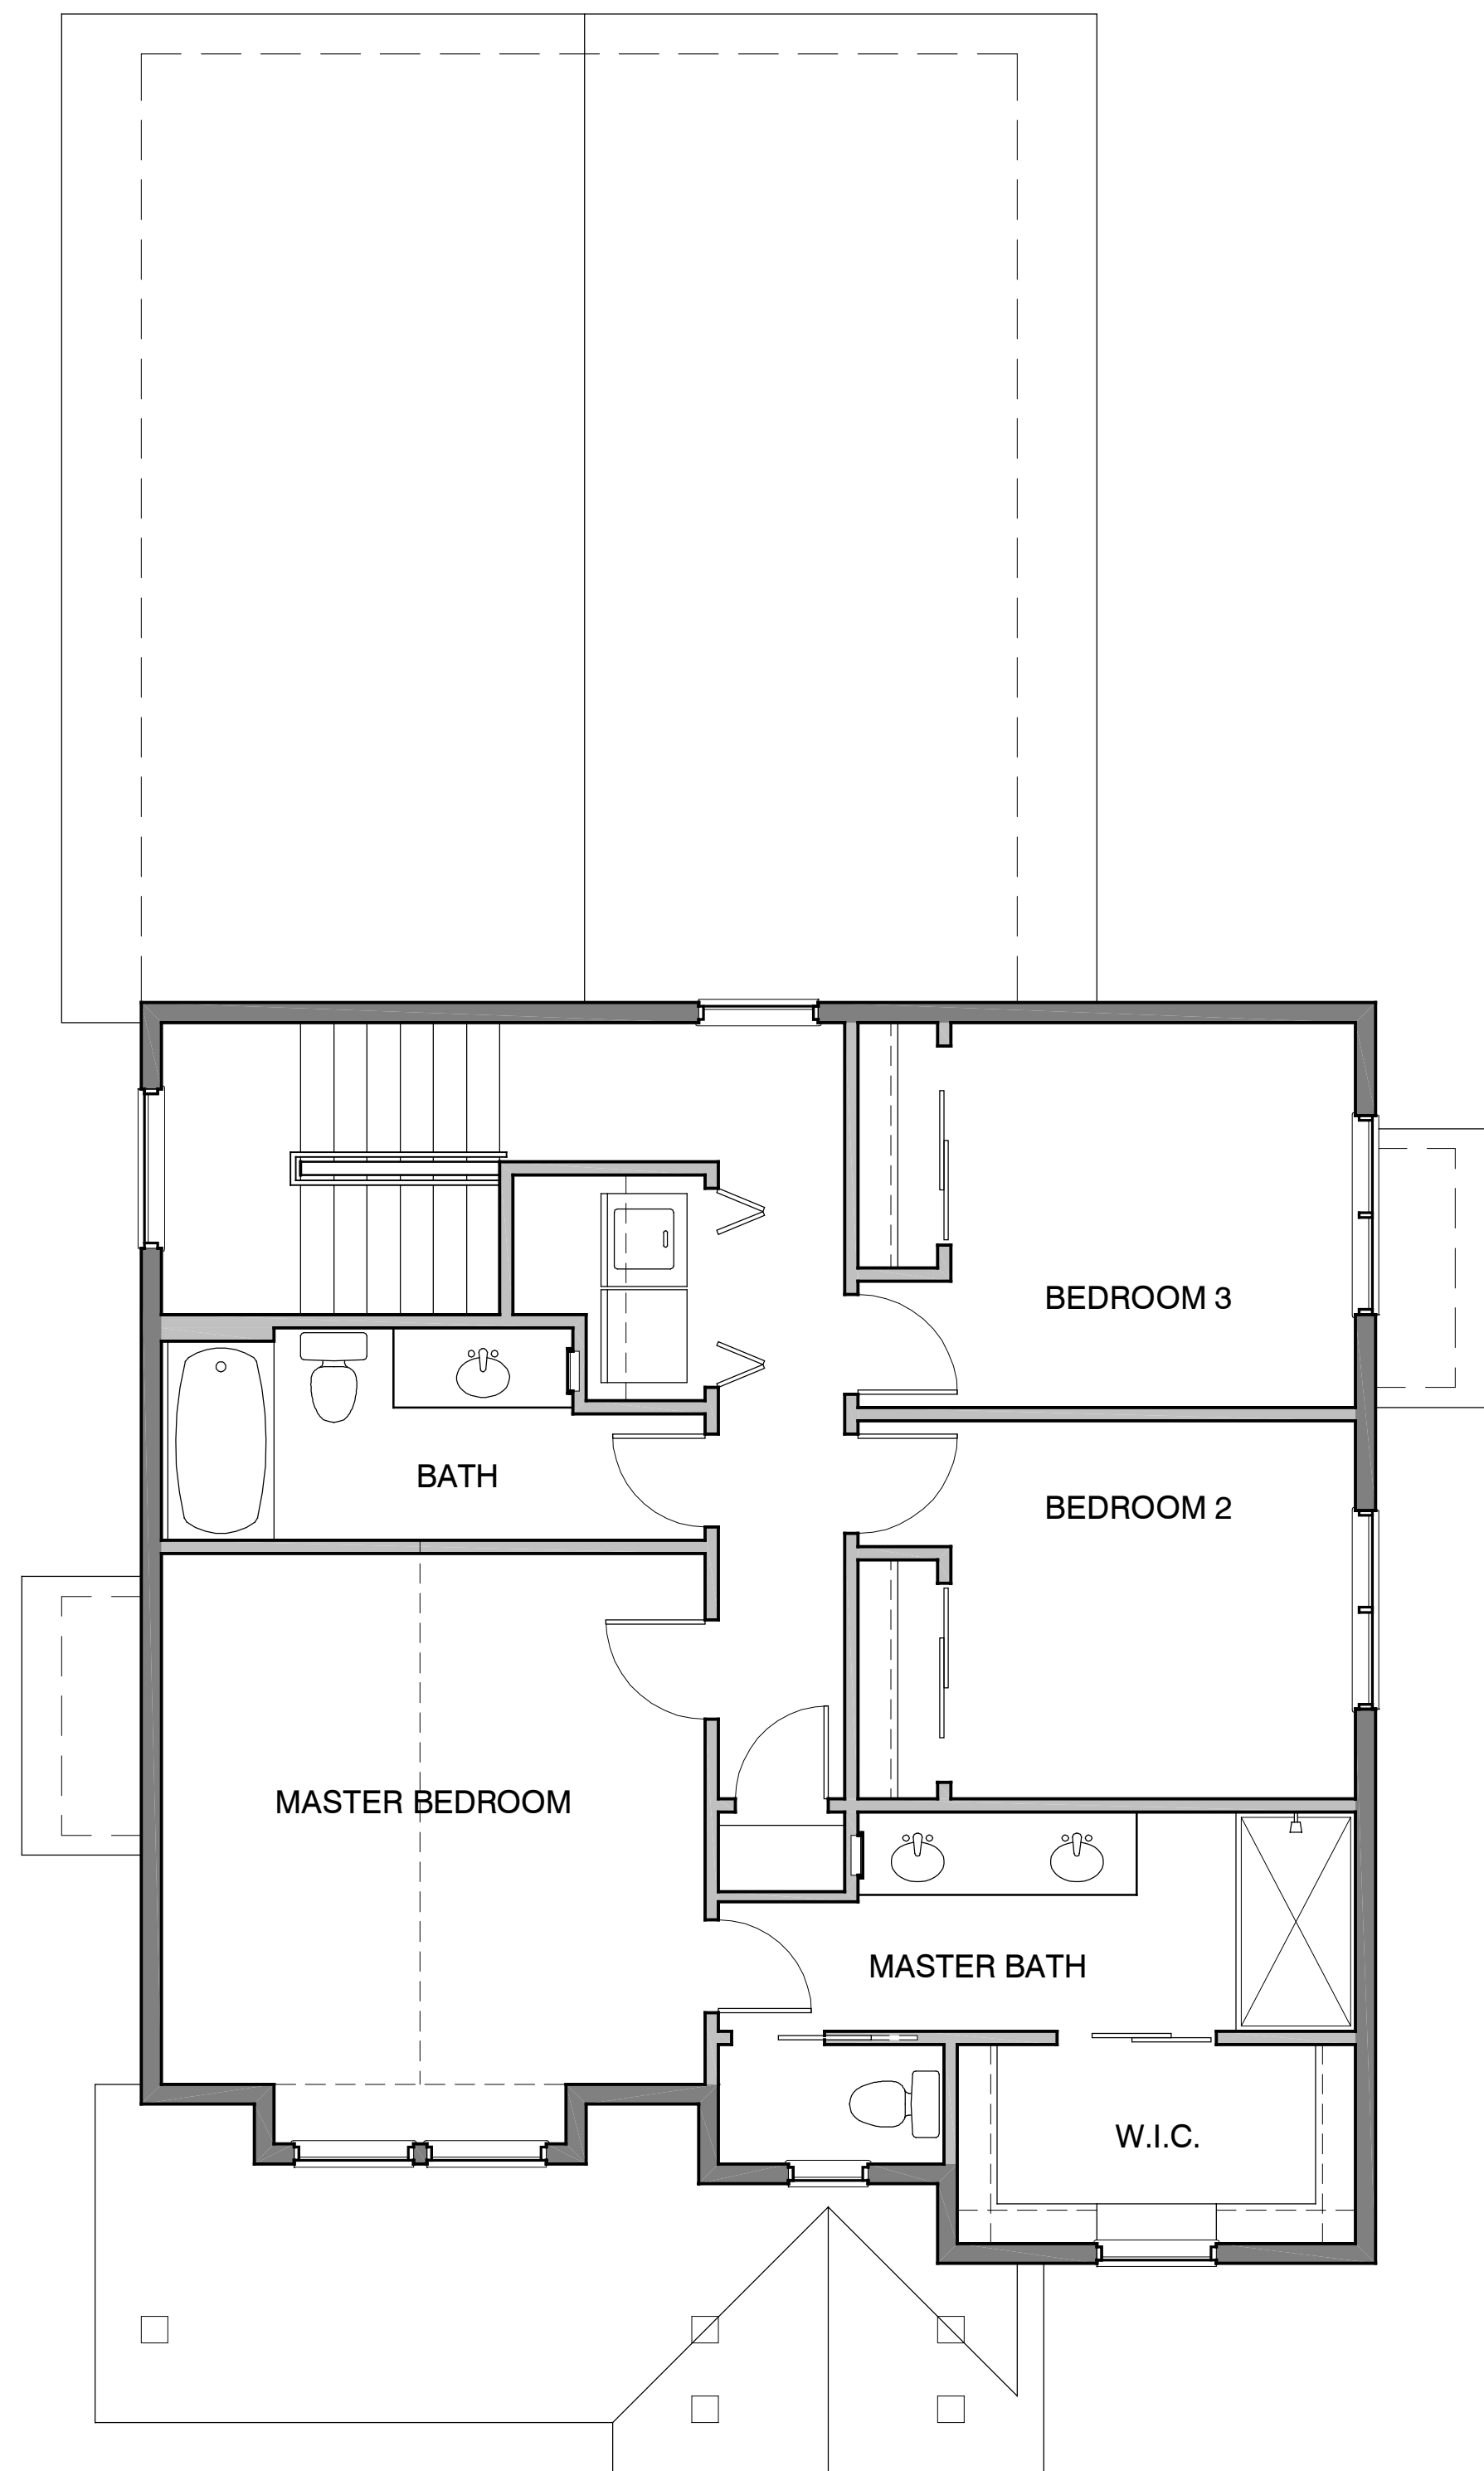

Main Floor Plan

840 S.F.

Scale: 1/8"=1'-0"



Front Elevation

Scale: 1/8"=1'-0"

1,760 S.F.

15th street 2-STORY

April, 27 2007

bak
ASSOCIATES

1009 W. 13th Street
Port Angeles, Wa 98363
360.457.3014