


Floor Plan

Scale: 1/8"=1'-0"

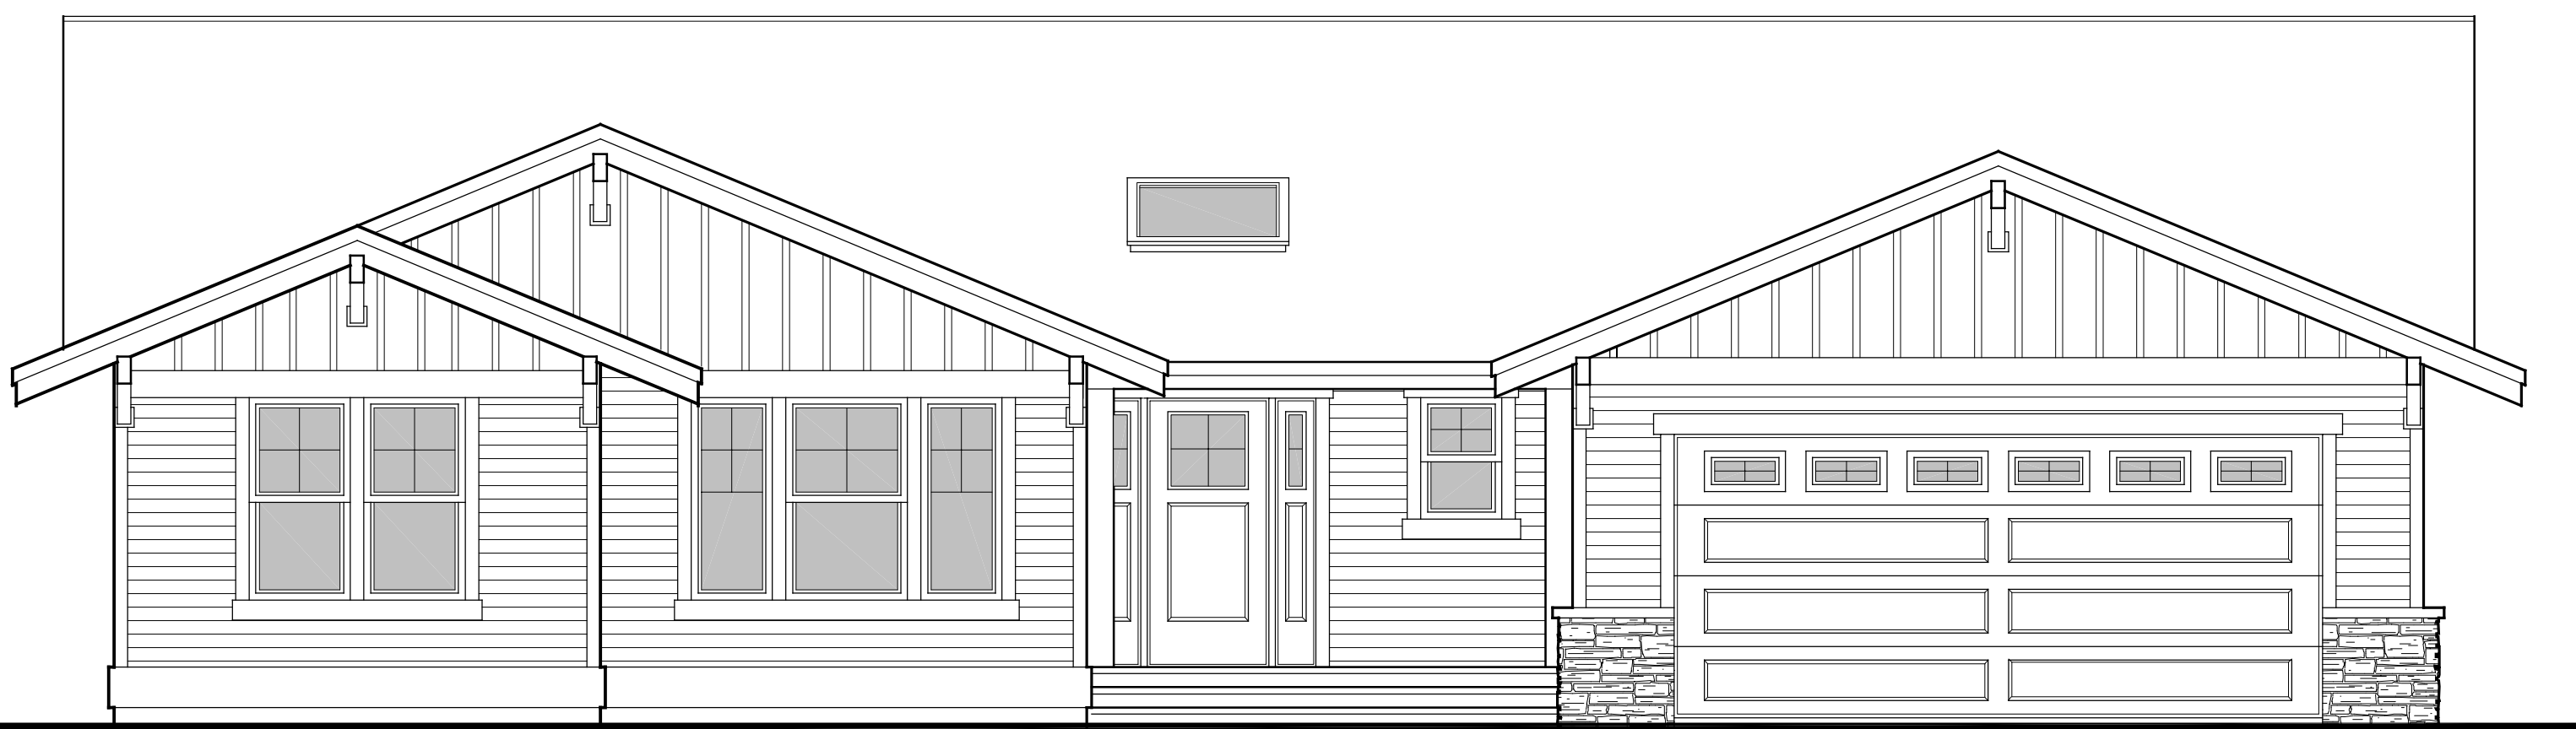

Front Elevation

Scale: 1/8"=1'-0"

1,835 S.F.

lot 15 WILLOW PARK

bak
ASSOCIATES
1009 W. 13th Street
Port Angeles, Wa 98363
360.457.3014