


Main Floor Plan

Scale: 1/4"=1'-0"

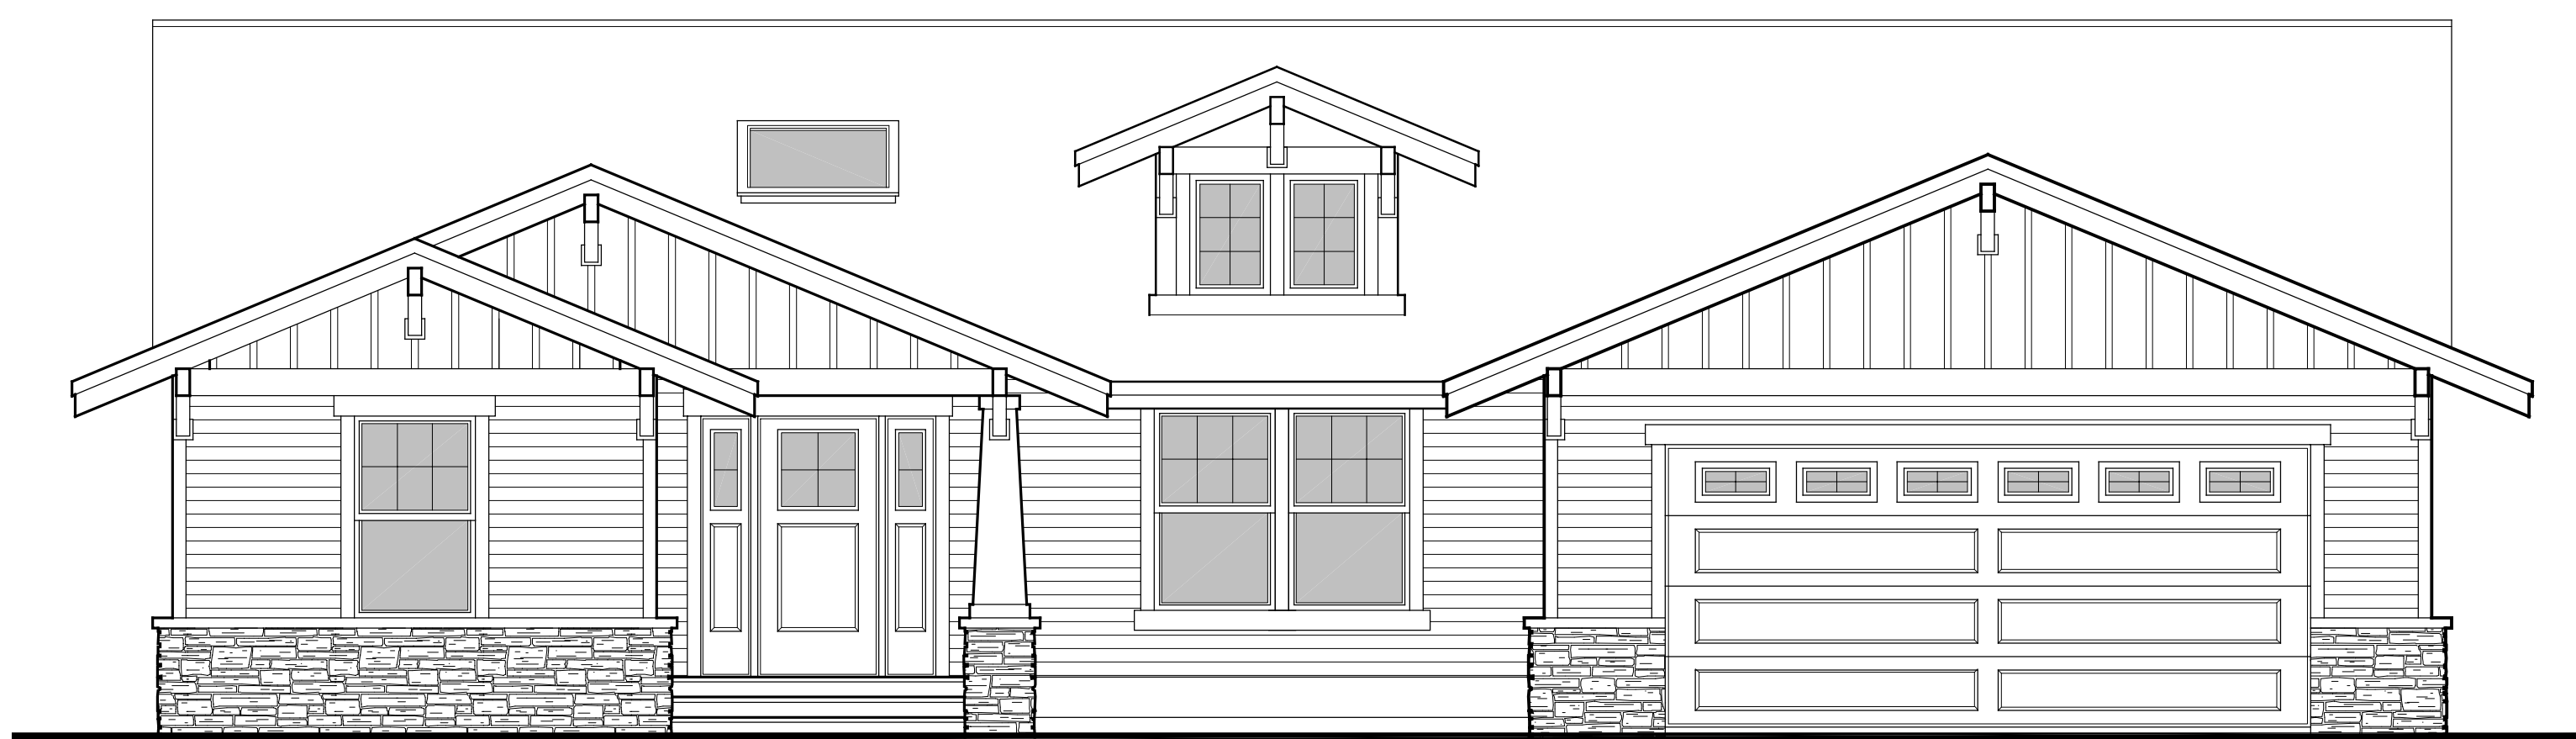

Front Elevation

Scale: 1/4"=1'-0"

1840 S.F.

thomas RESIDENCE

bak
ASSOCIATES
1009 W. 13th Street
Fort Angeles, Wa 98363
360.457.3014