




## Floor Plan

Scale: 1/8"=1'-0"

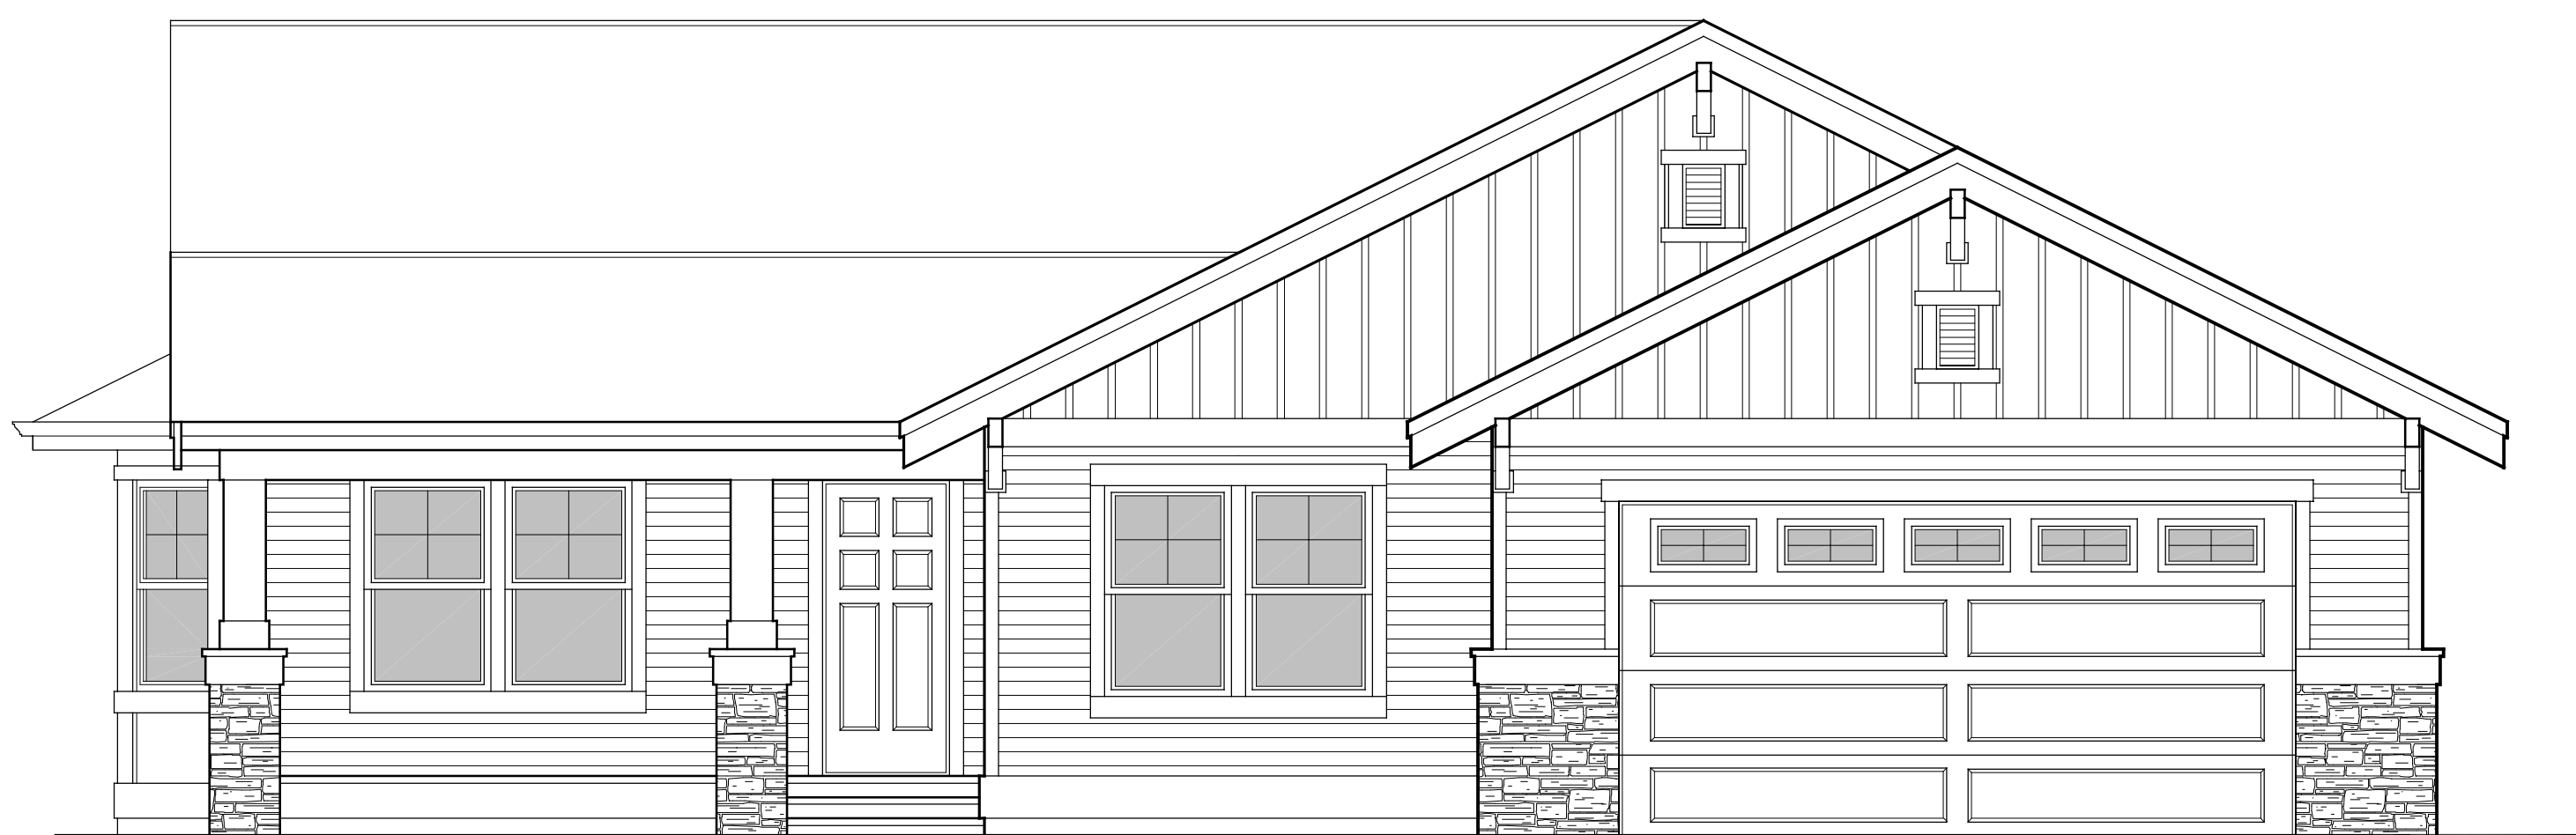

## Front Elevation

Scale: 1/8"=1'-0"

1,884 S.F.

**baker** RESIDENCE

**bak**  
ASSOCIATES  
1009 W. 13th Street  
Port Angeles, Wa 98363  
360.457.3014