


## Front Elevation

Scale: 1/8"=1'-0"

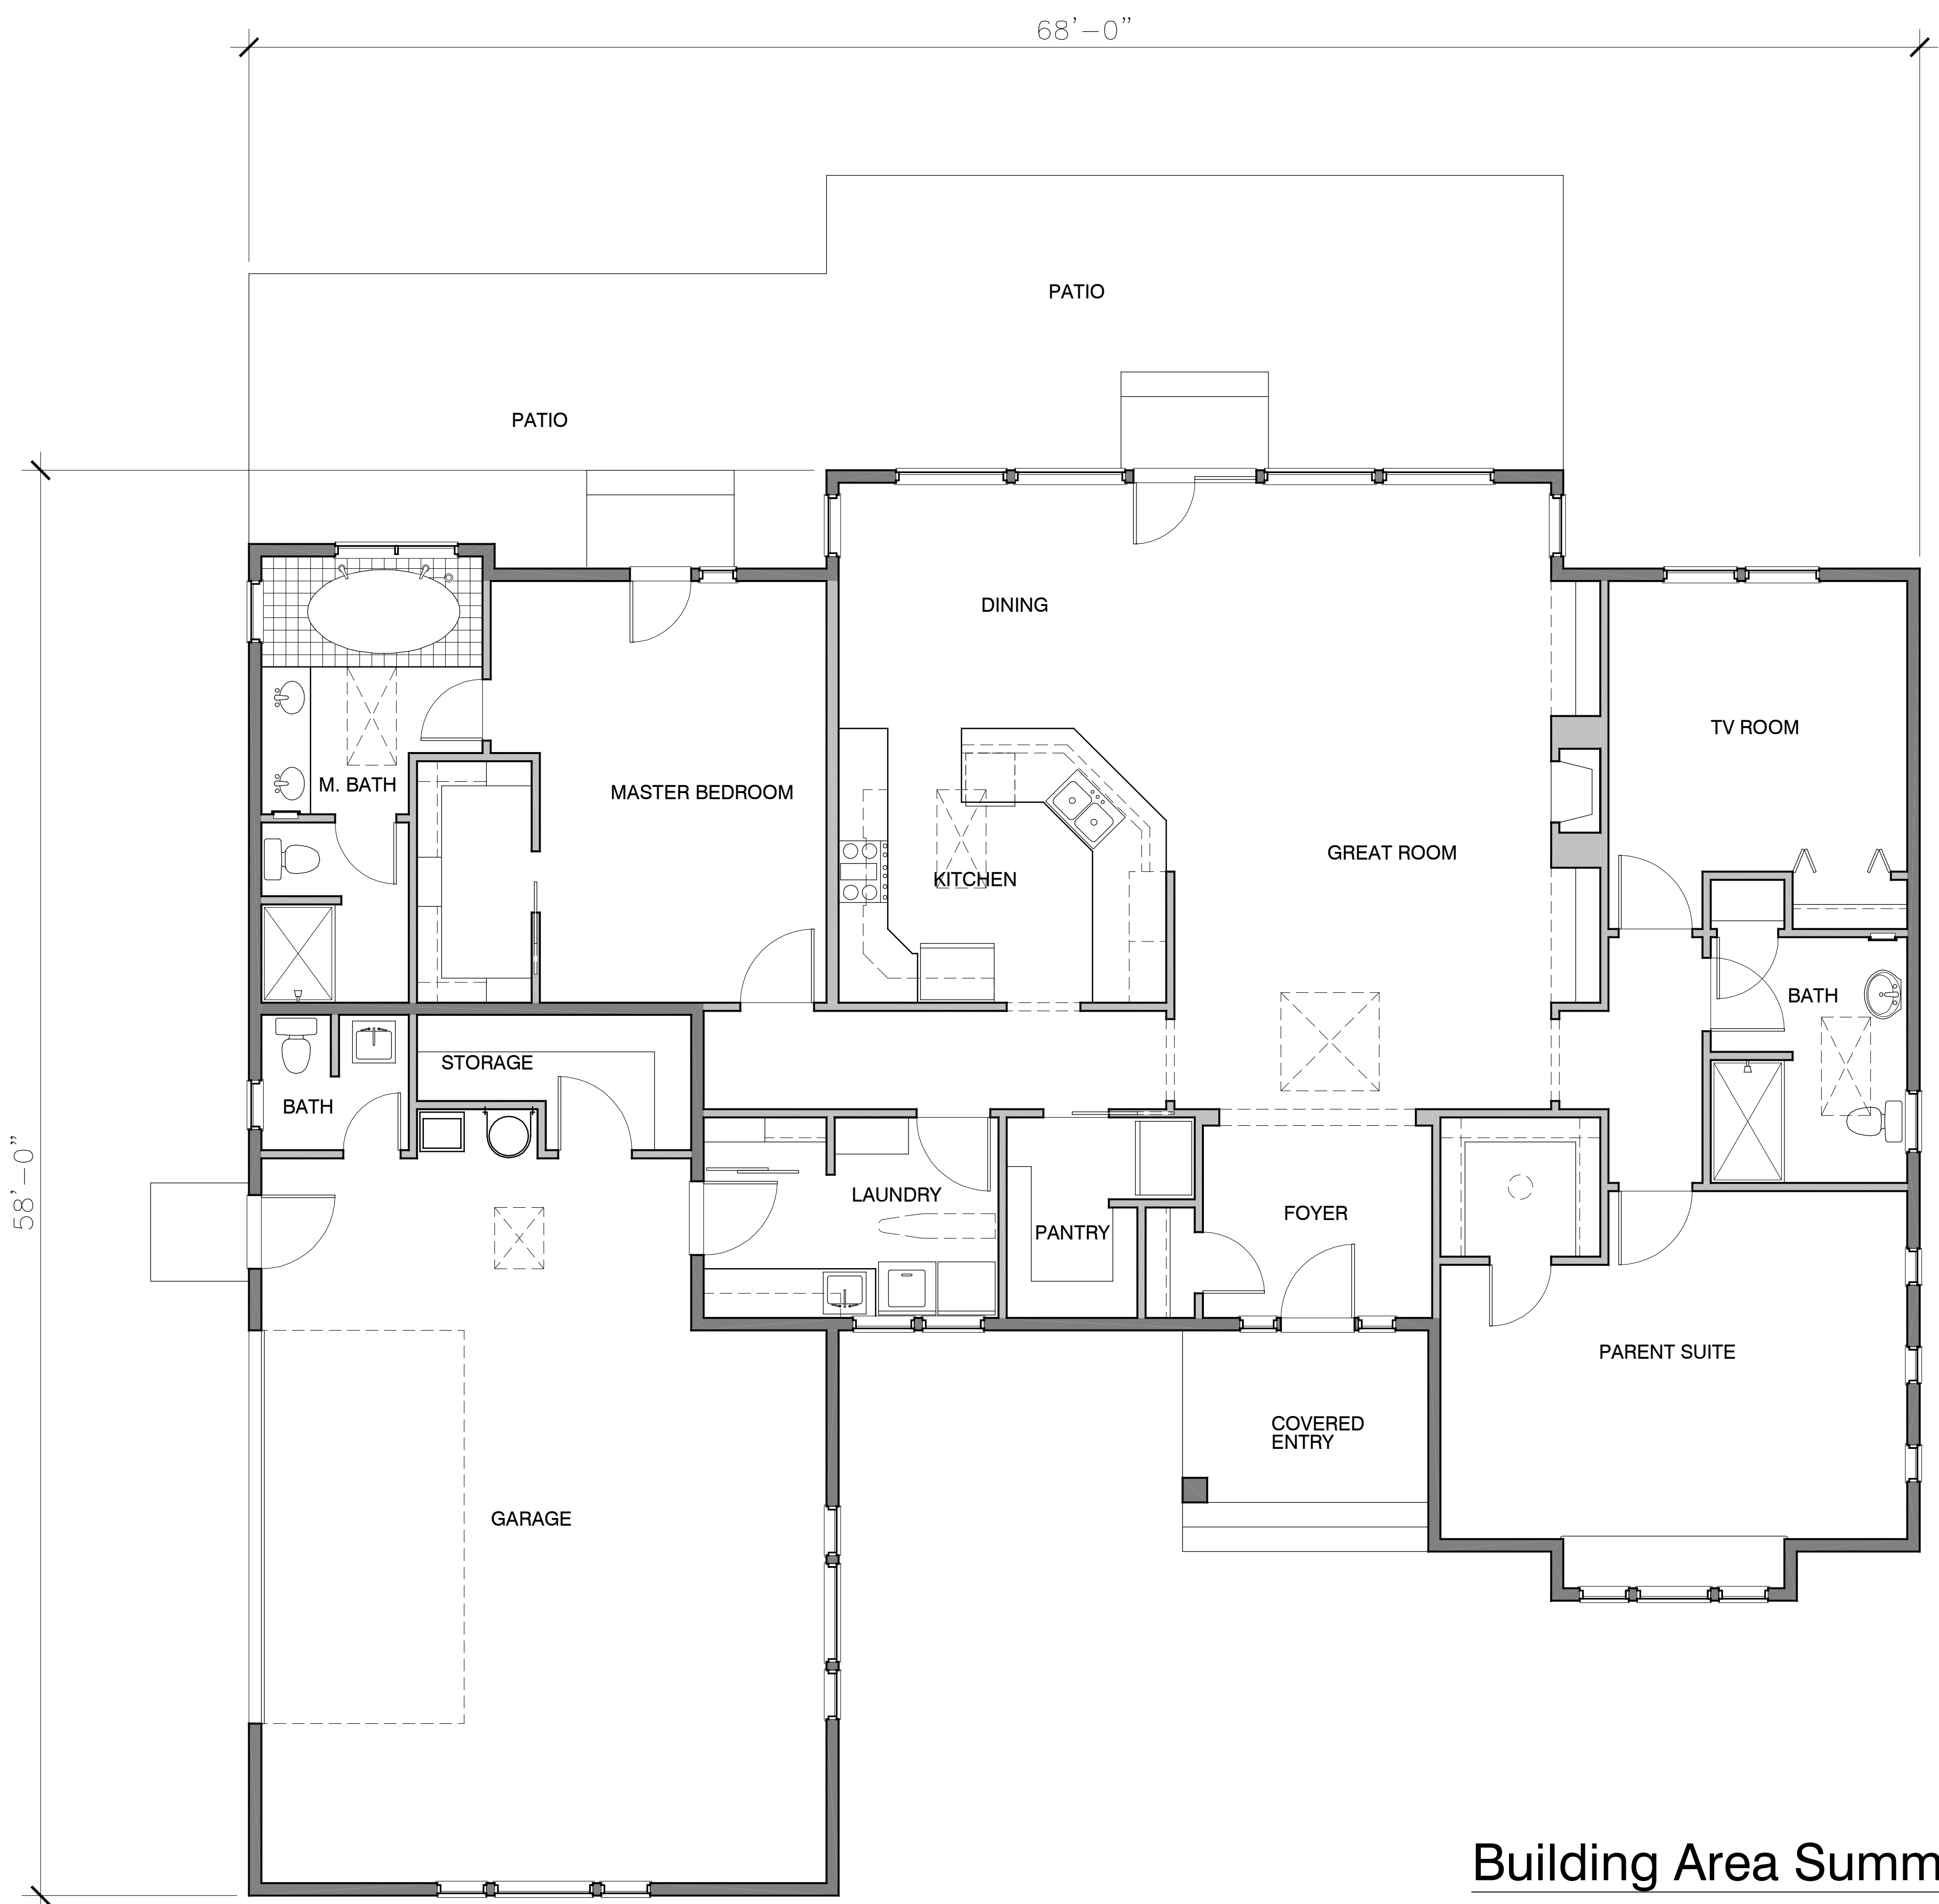

## Building Area Summary

MAIN FLOOR LIVING AREA:	2,210 S.F.
GARAGE / SHOP:	785 S.F.

## Main Floor Plan

Scale: 1/8"=1'-0"