


**Upper Floor Plan**

1075 S.F.


Scale: 1/8"=1'-0"

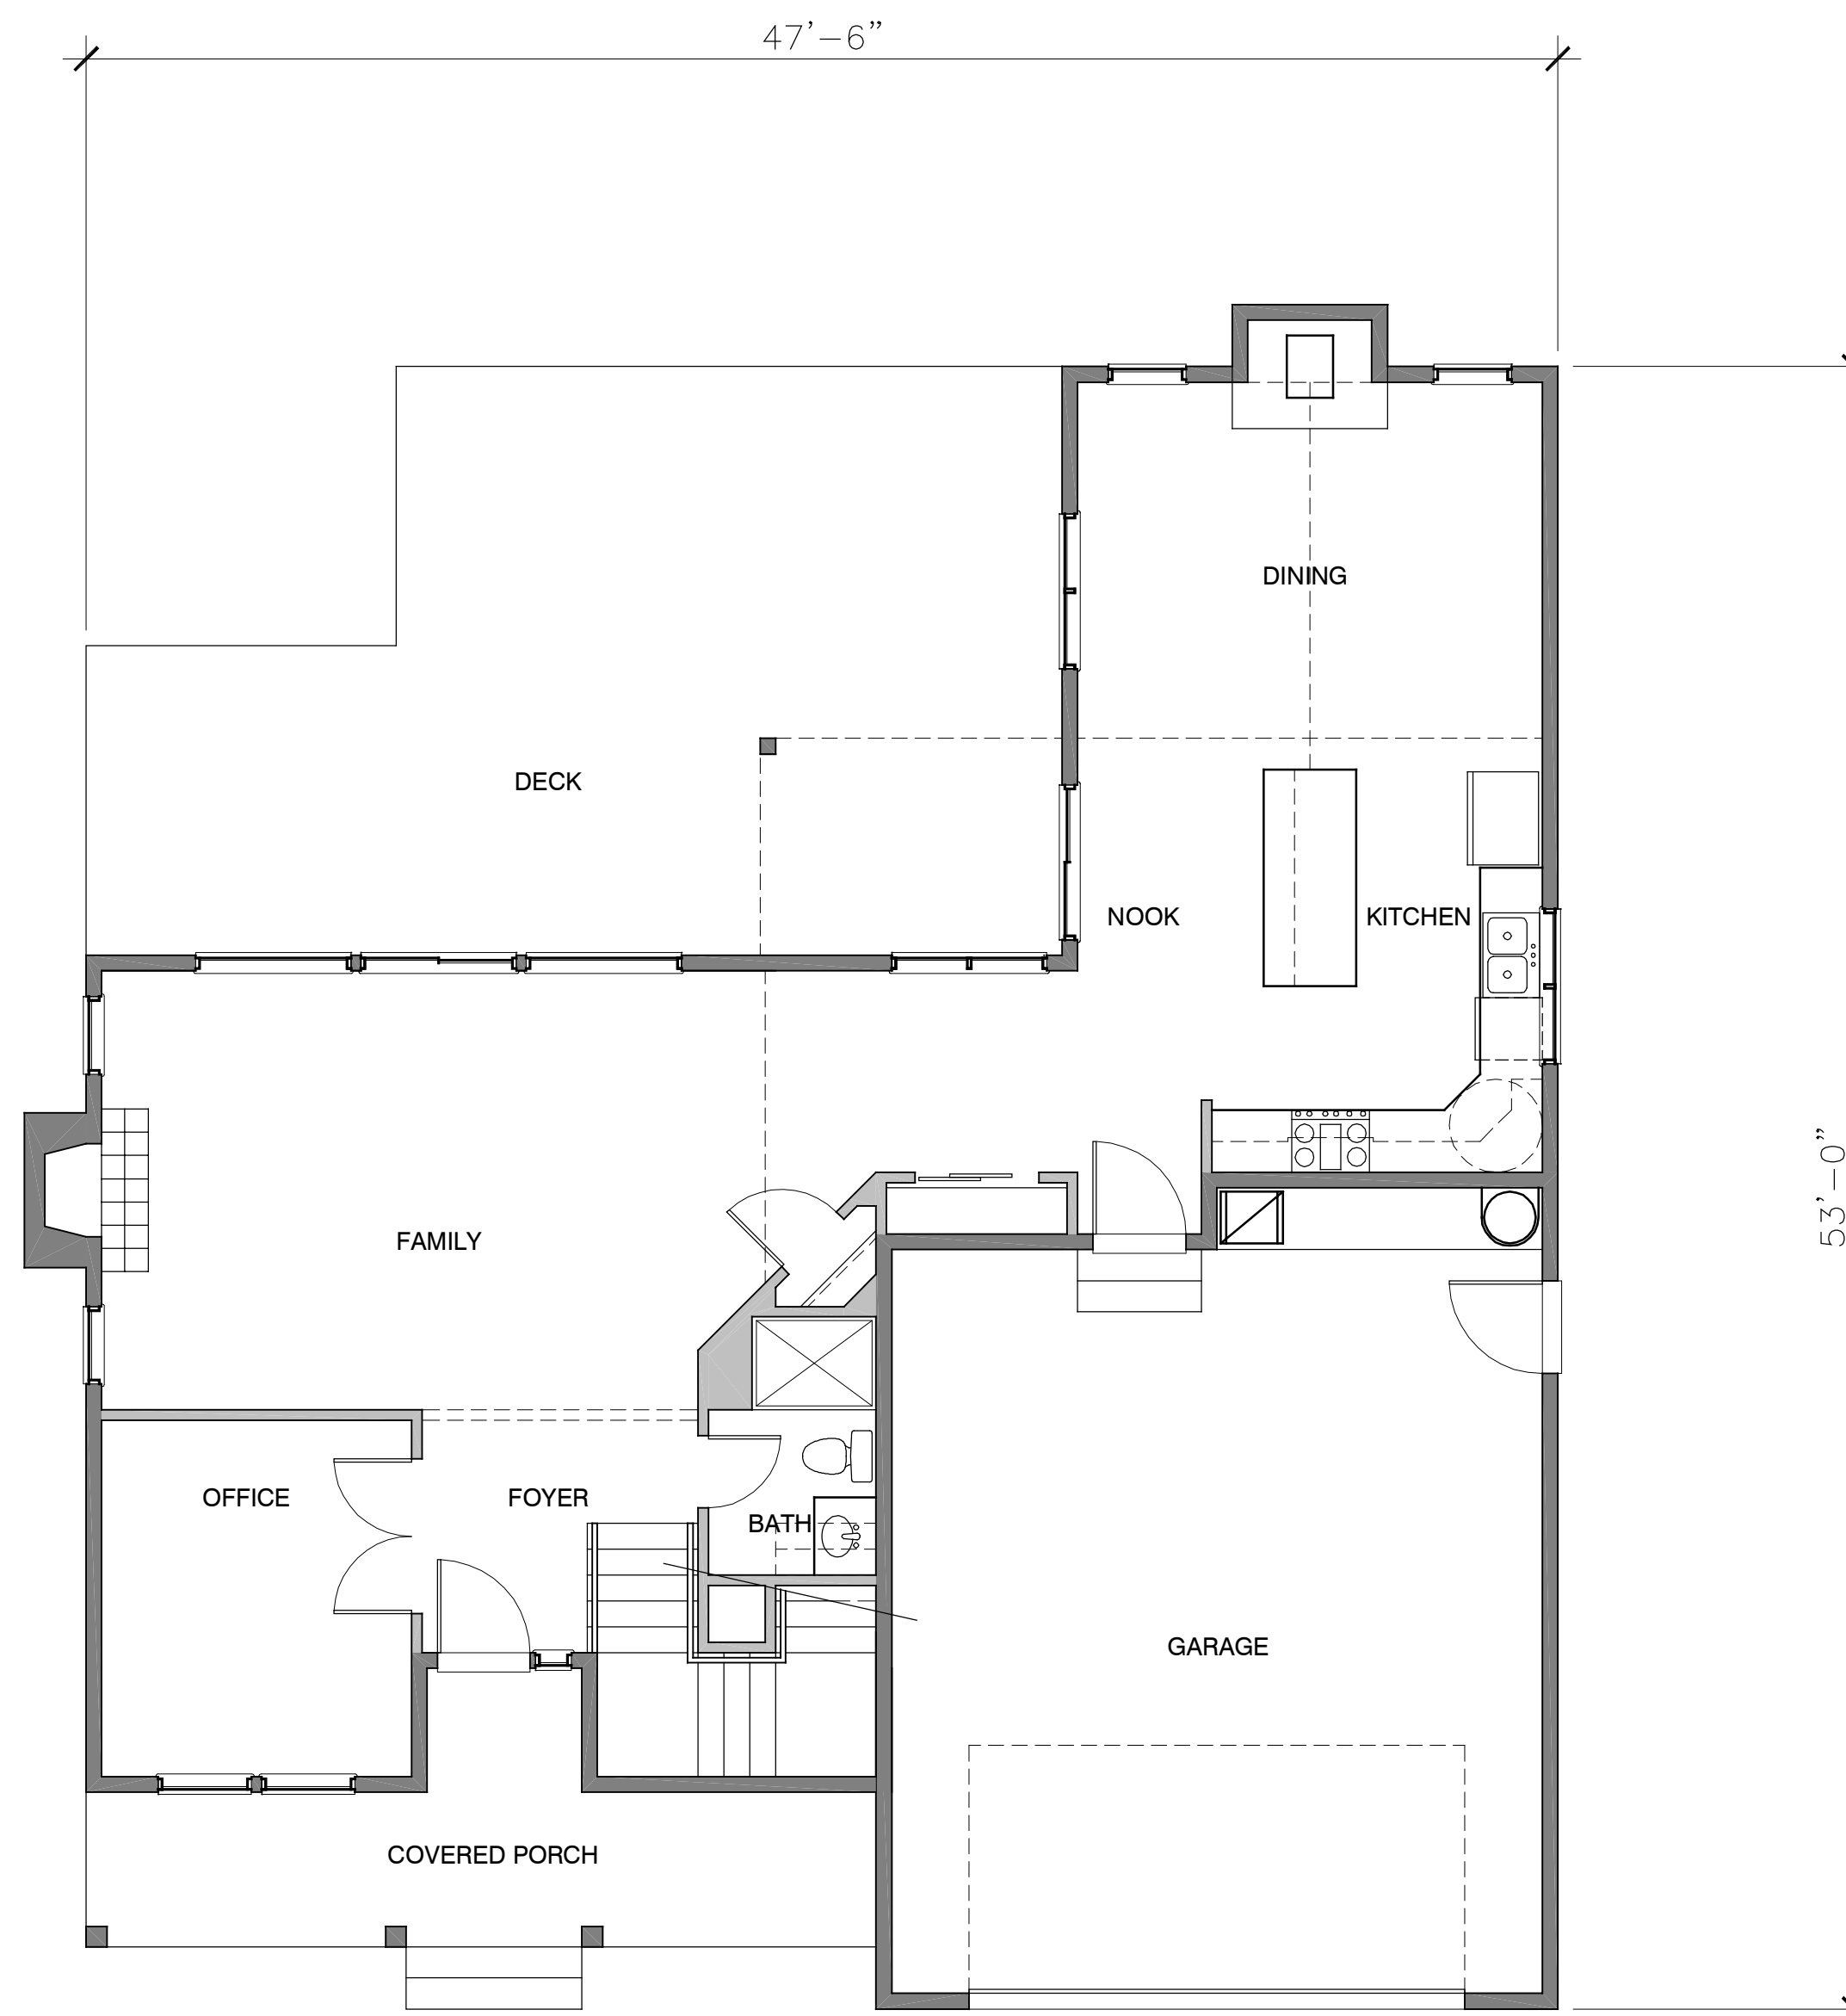

**Main Floor Plan**

1155 S.F.

Scale: 1/8"=1'-0"

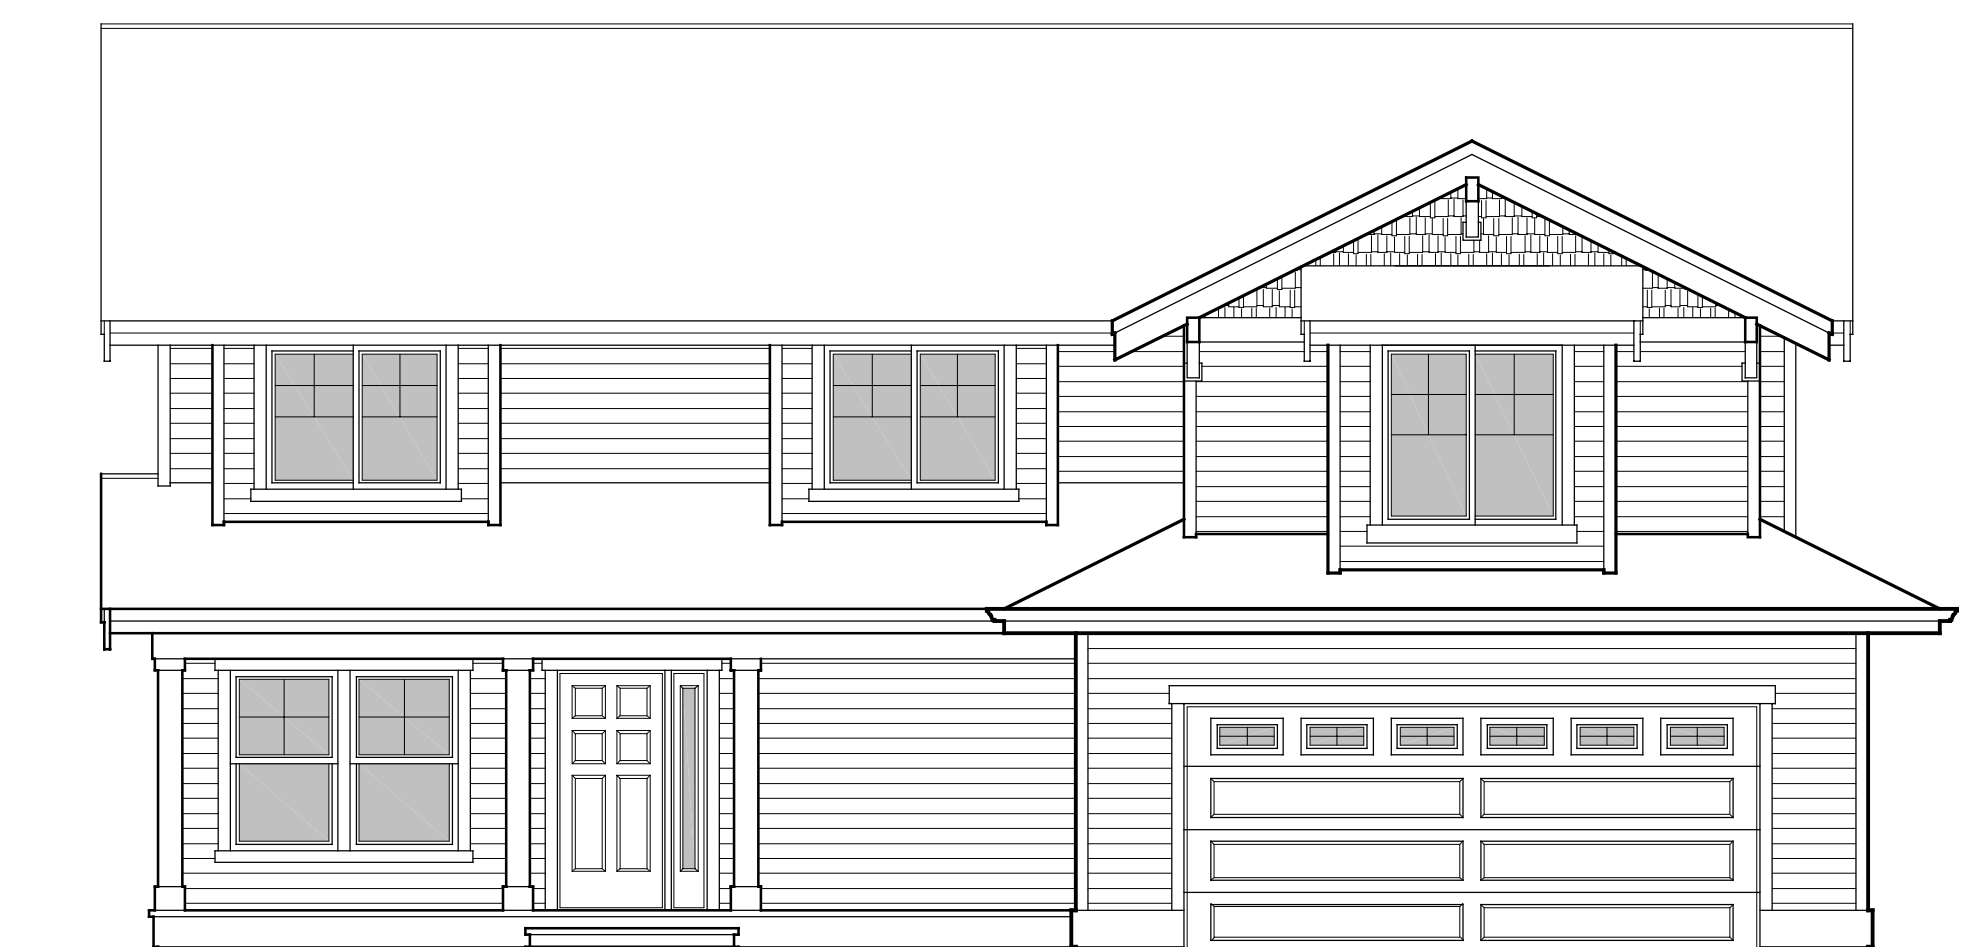

**Front Elevation**

Scale: 1/8"=1'-0"