


North Elevation

Scale: 1/4"=1'-0"

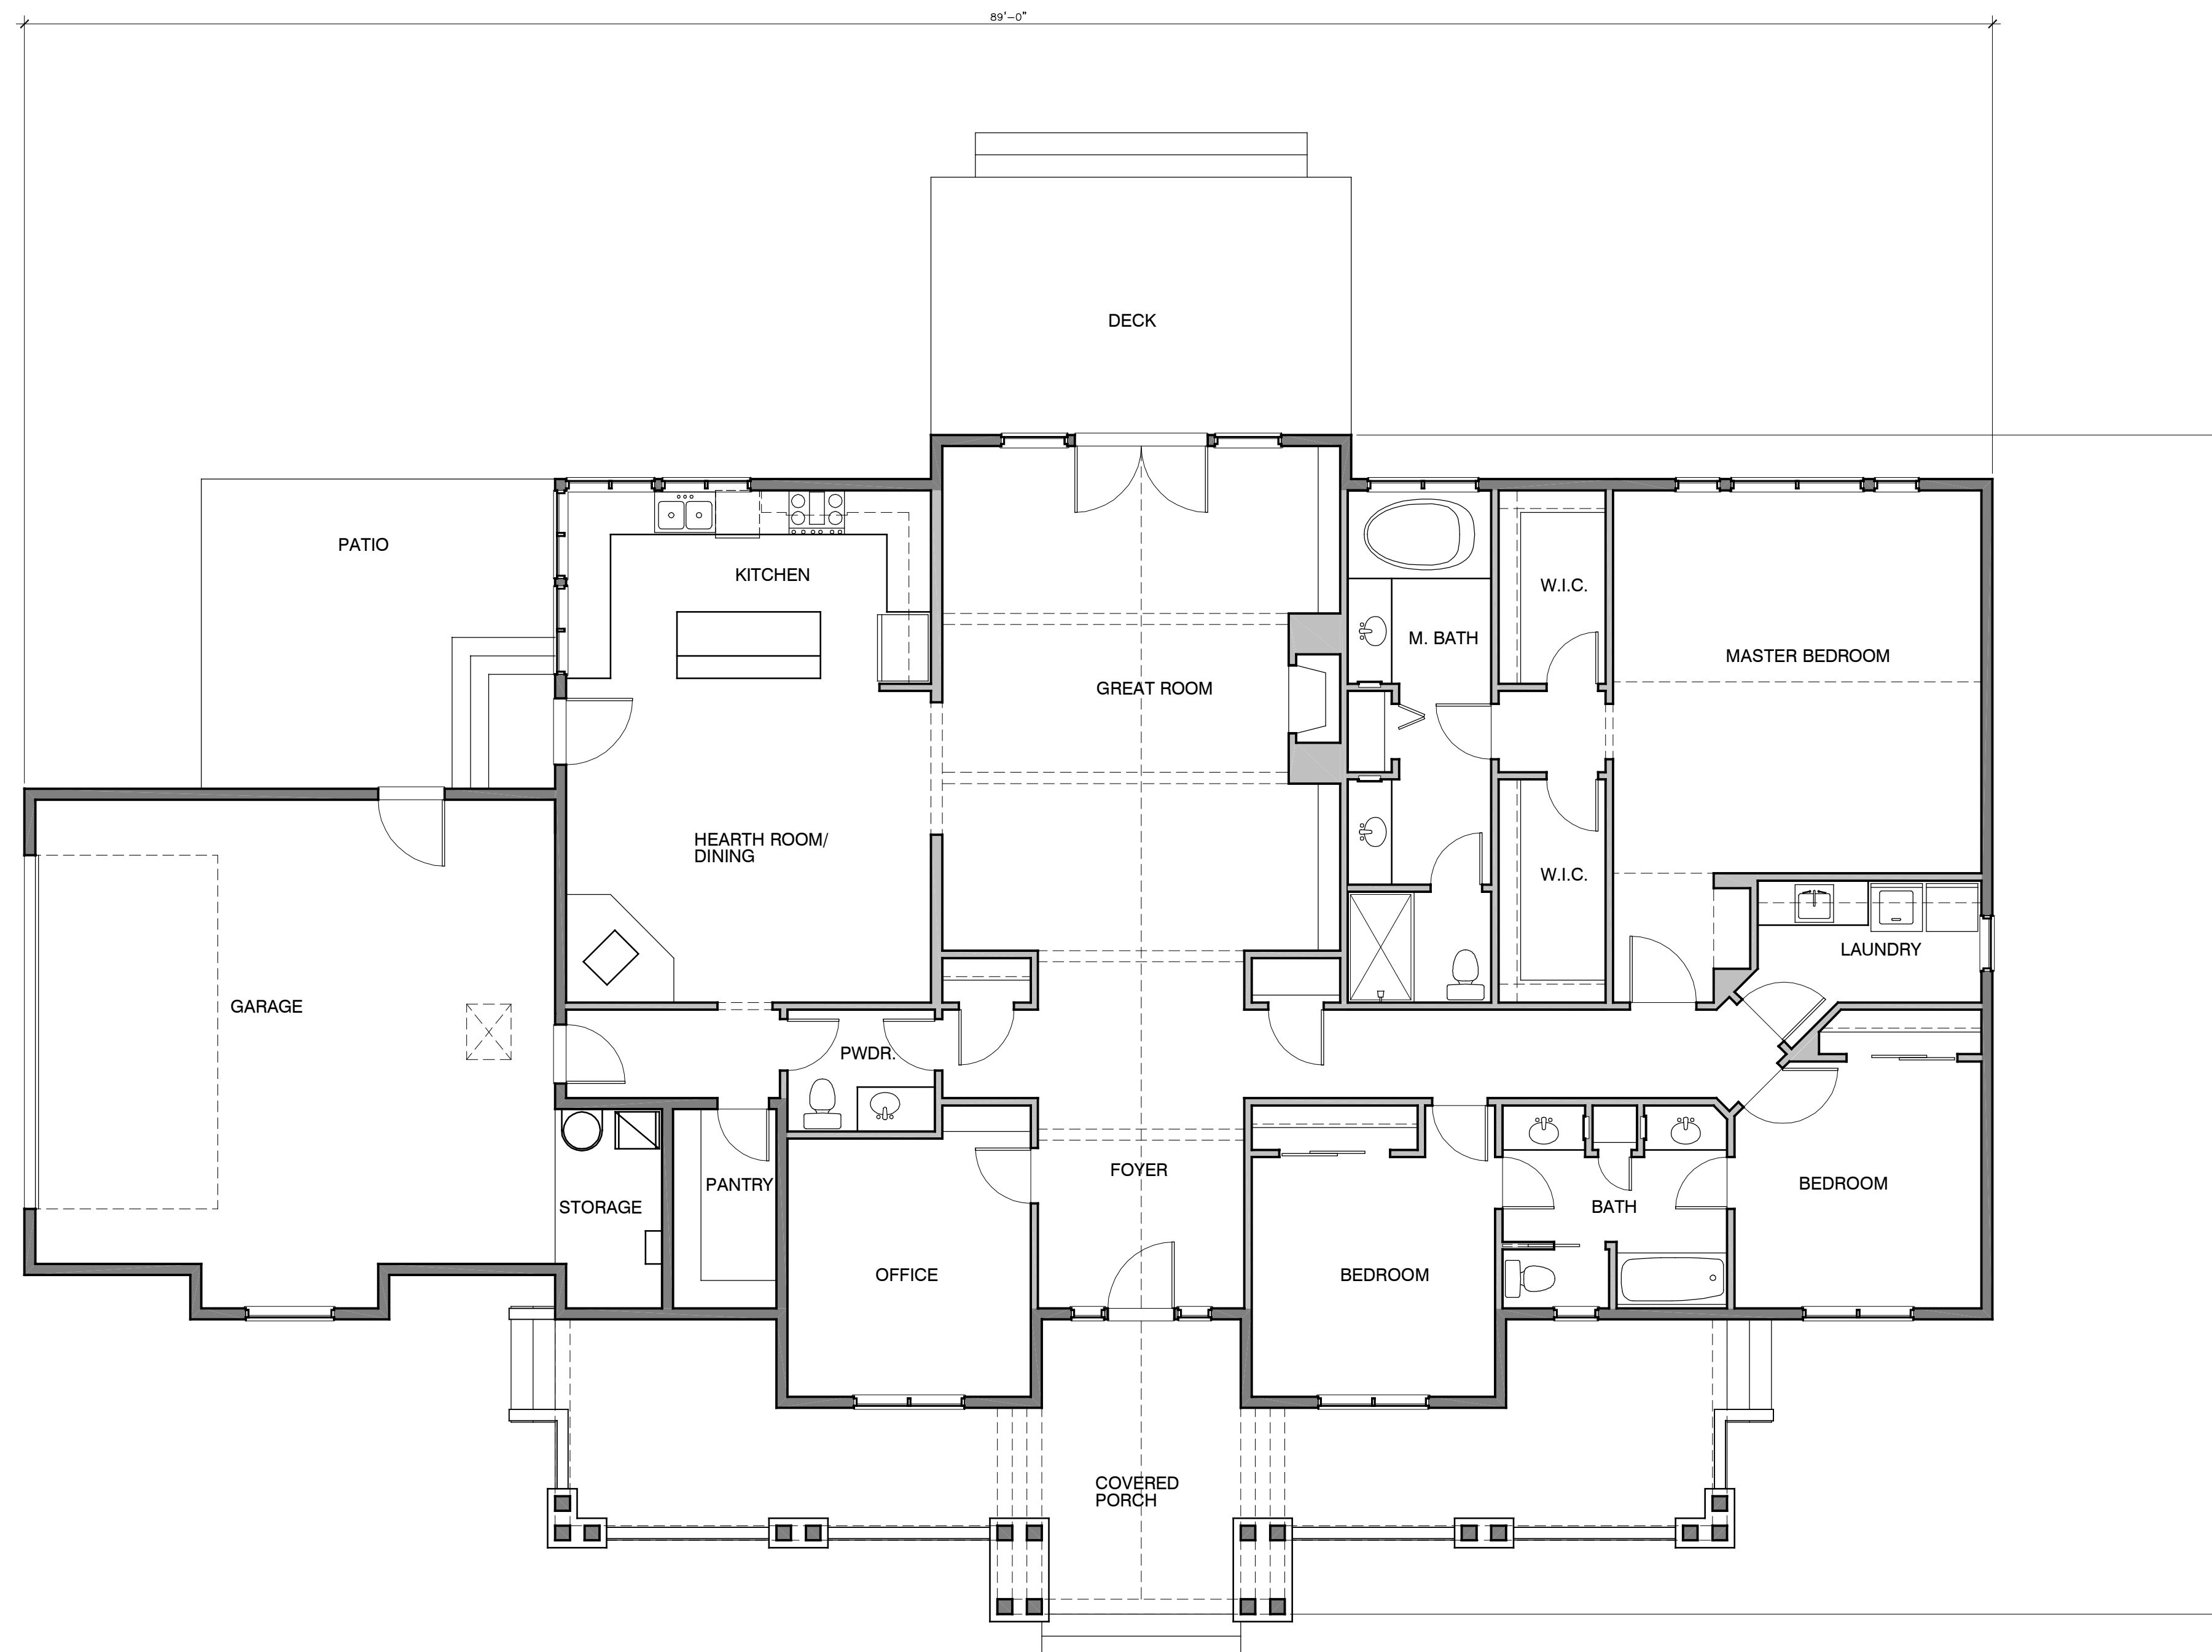

Main Floor Plan

Scale: 1/8"=1'-0"