



Main Floor Plan

Scale: 1/8"=1'-0"

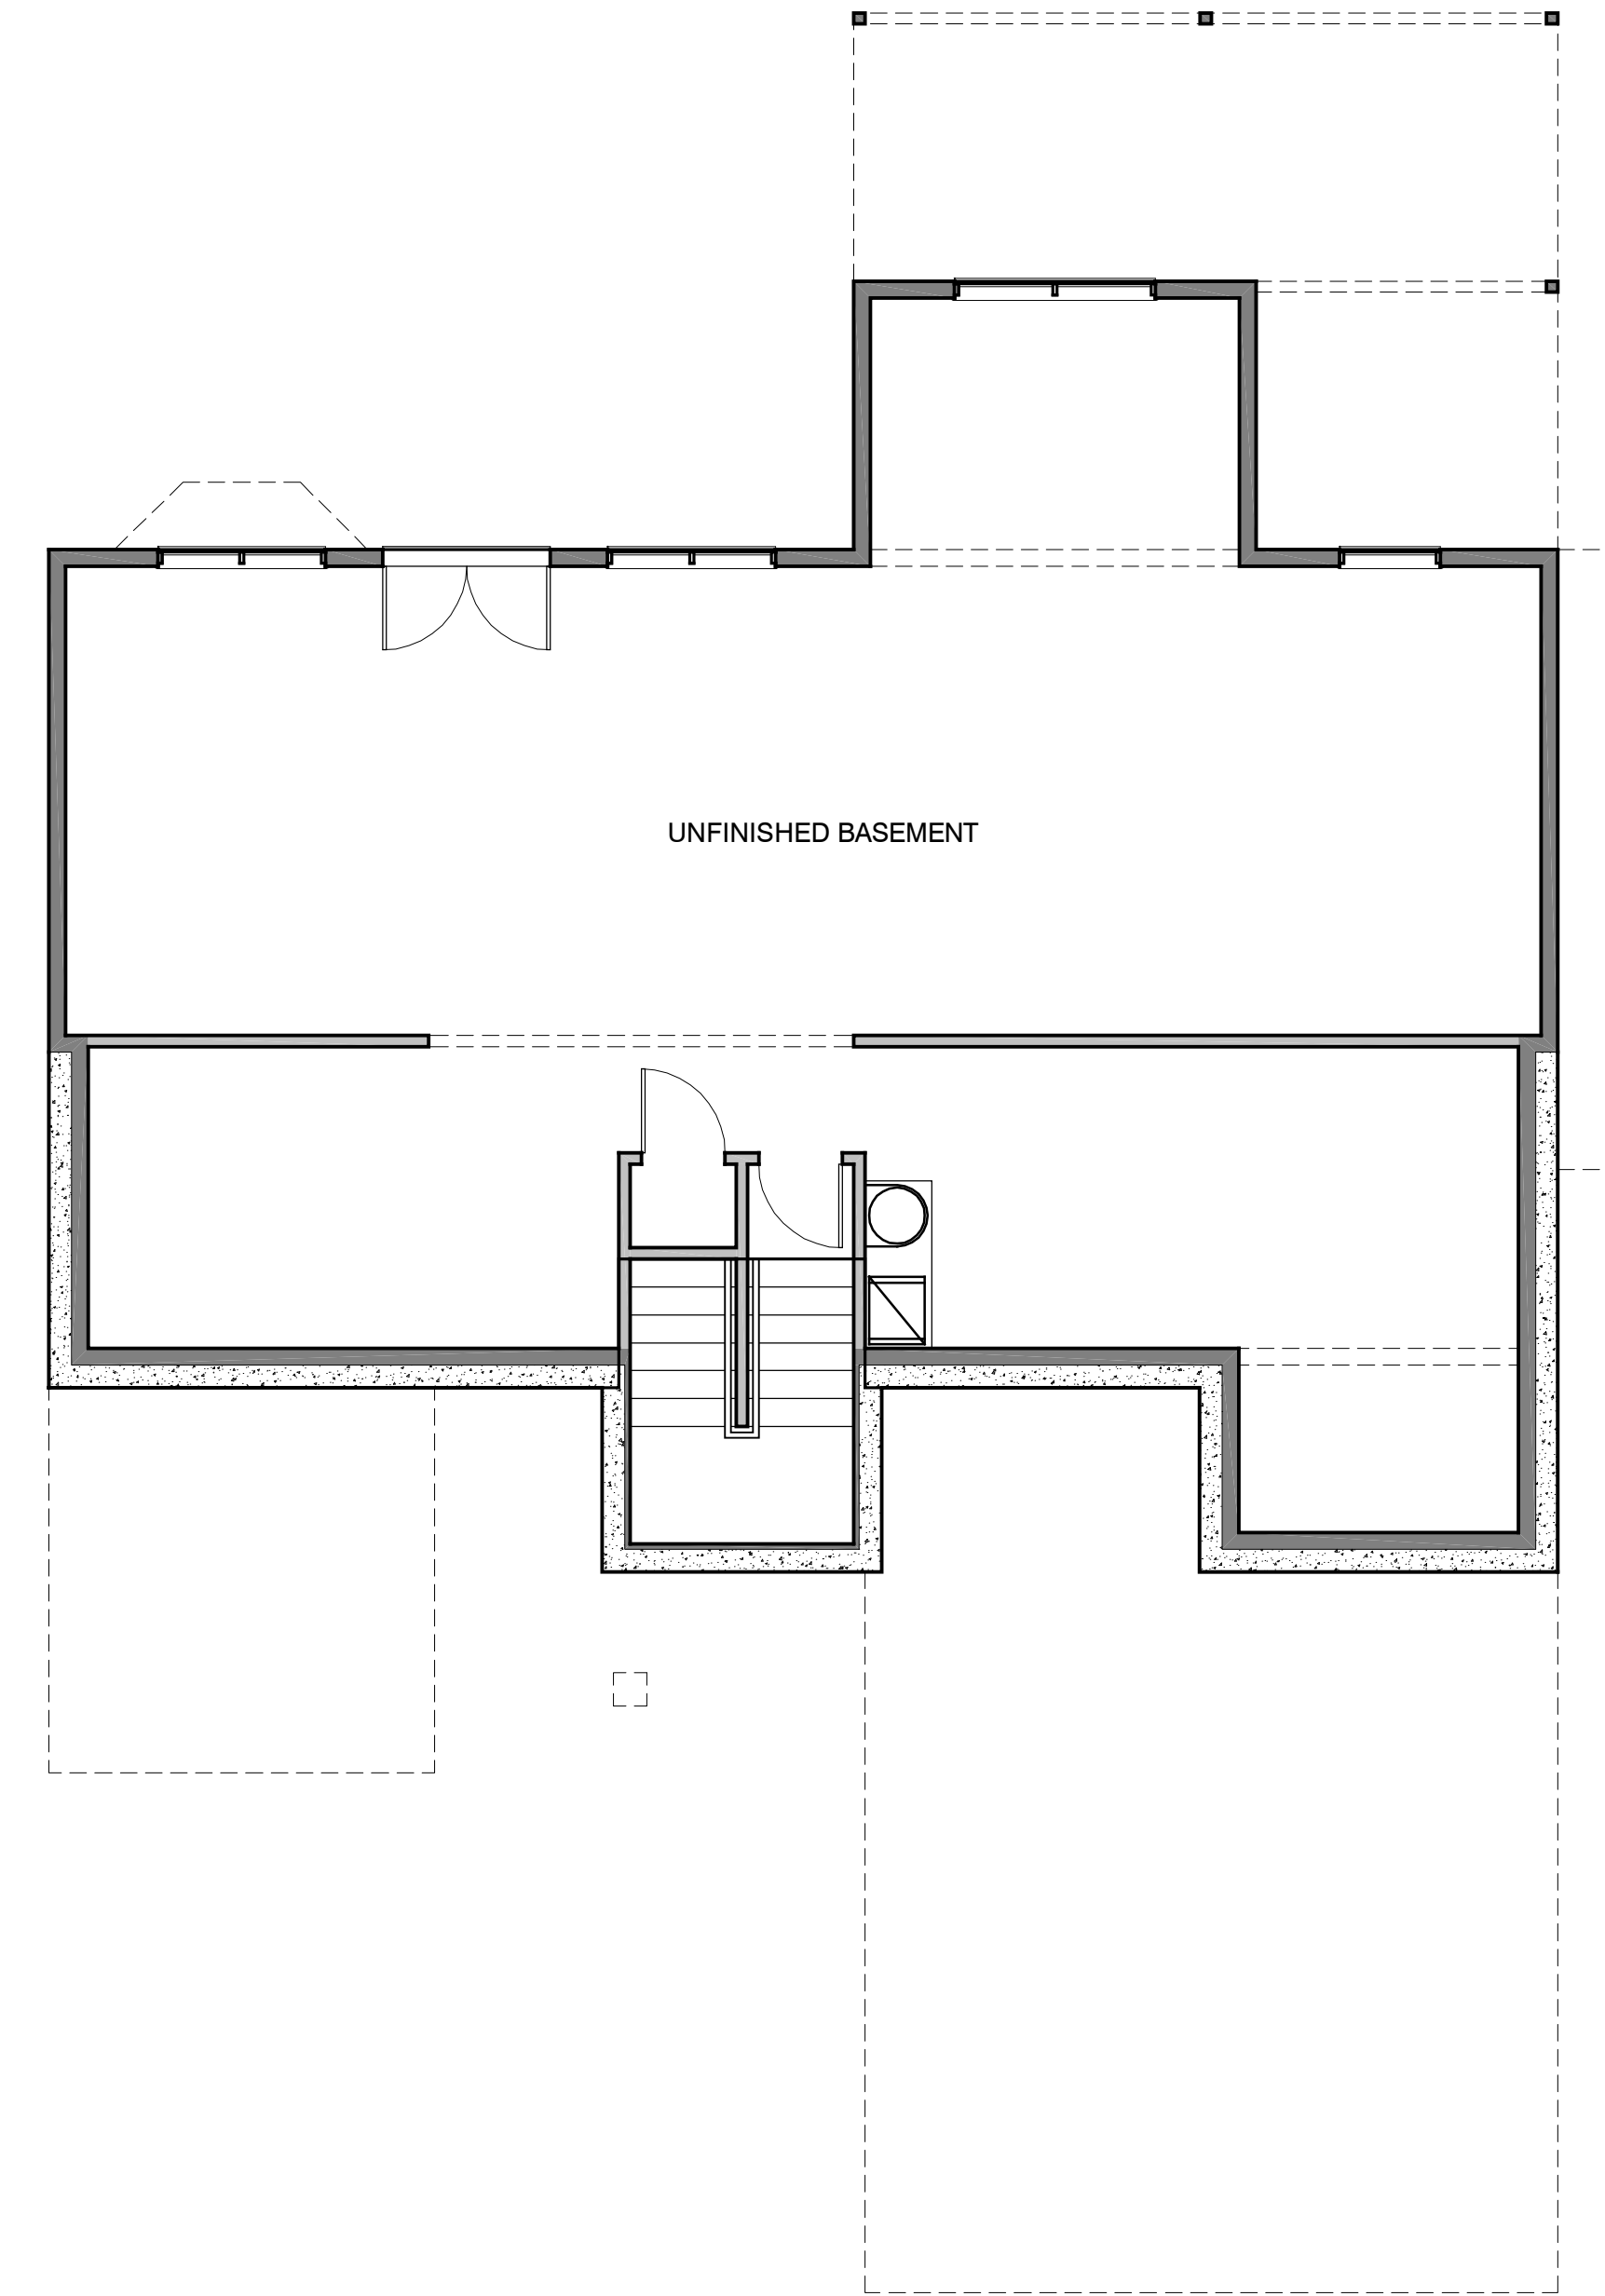

Lower Floor Plan

Scale: 1/8"=1'-0"

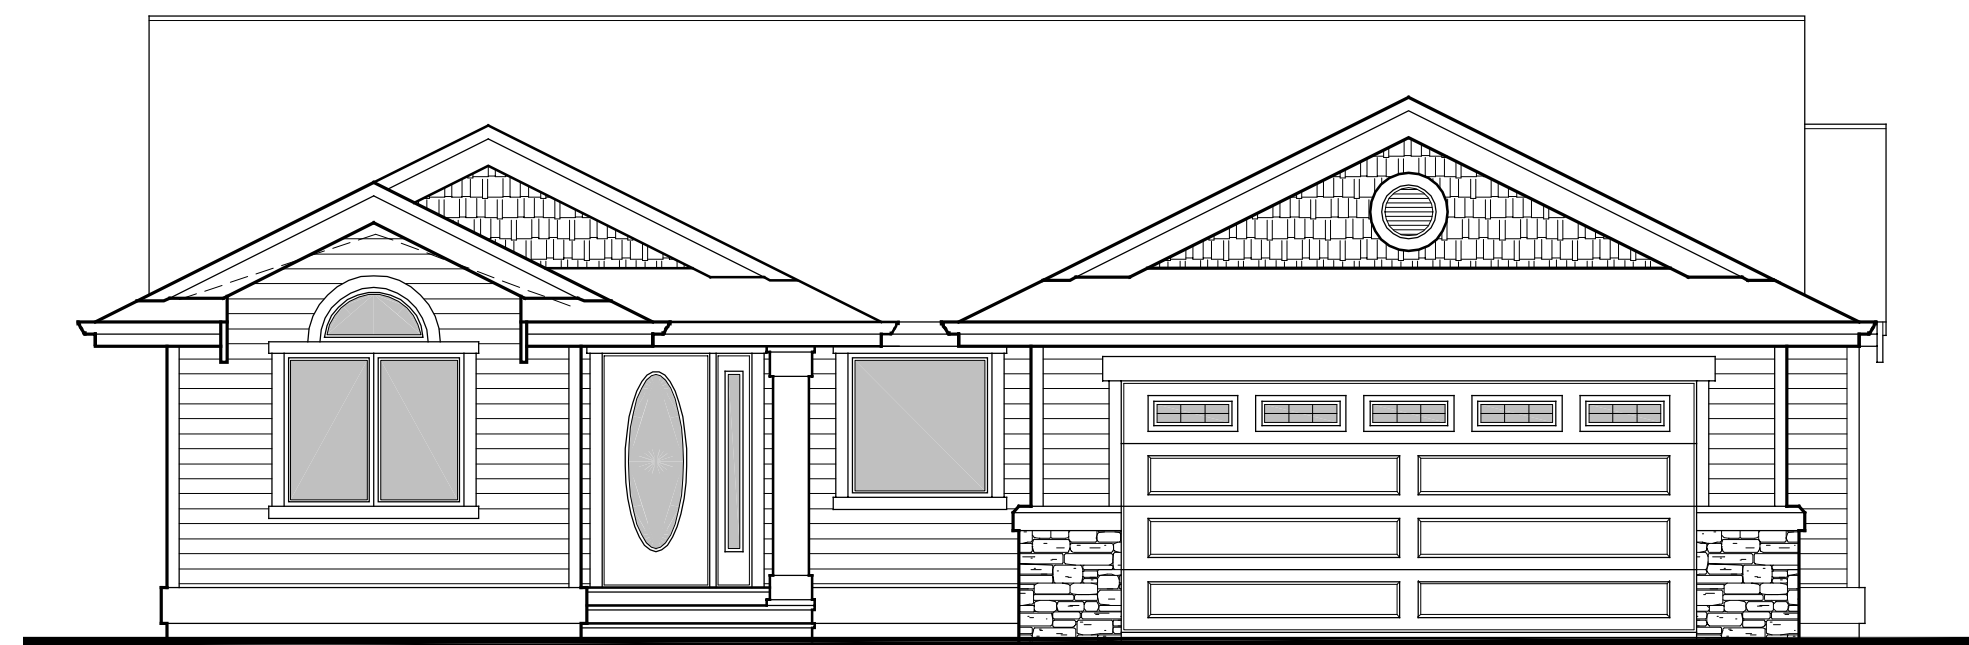

South Elevation

Scale: 1/4"=1'-0"



North Elevation

Scale: 1/4"=1'-0"

MAIN FLOOR LIVING AREA: 1,513 S.F.
 LOWER FLOOR (UNFINISHED) AREA: 1,192 S.F.
 TOTAL (FINISHED) AREA: 1,513 S.F.