


## Front Elevation Scale: 1/4"=1'-0"

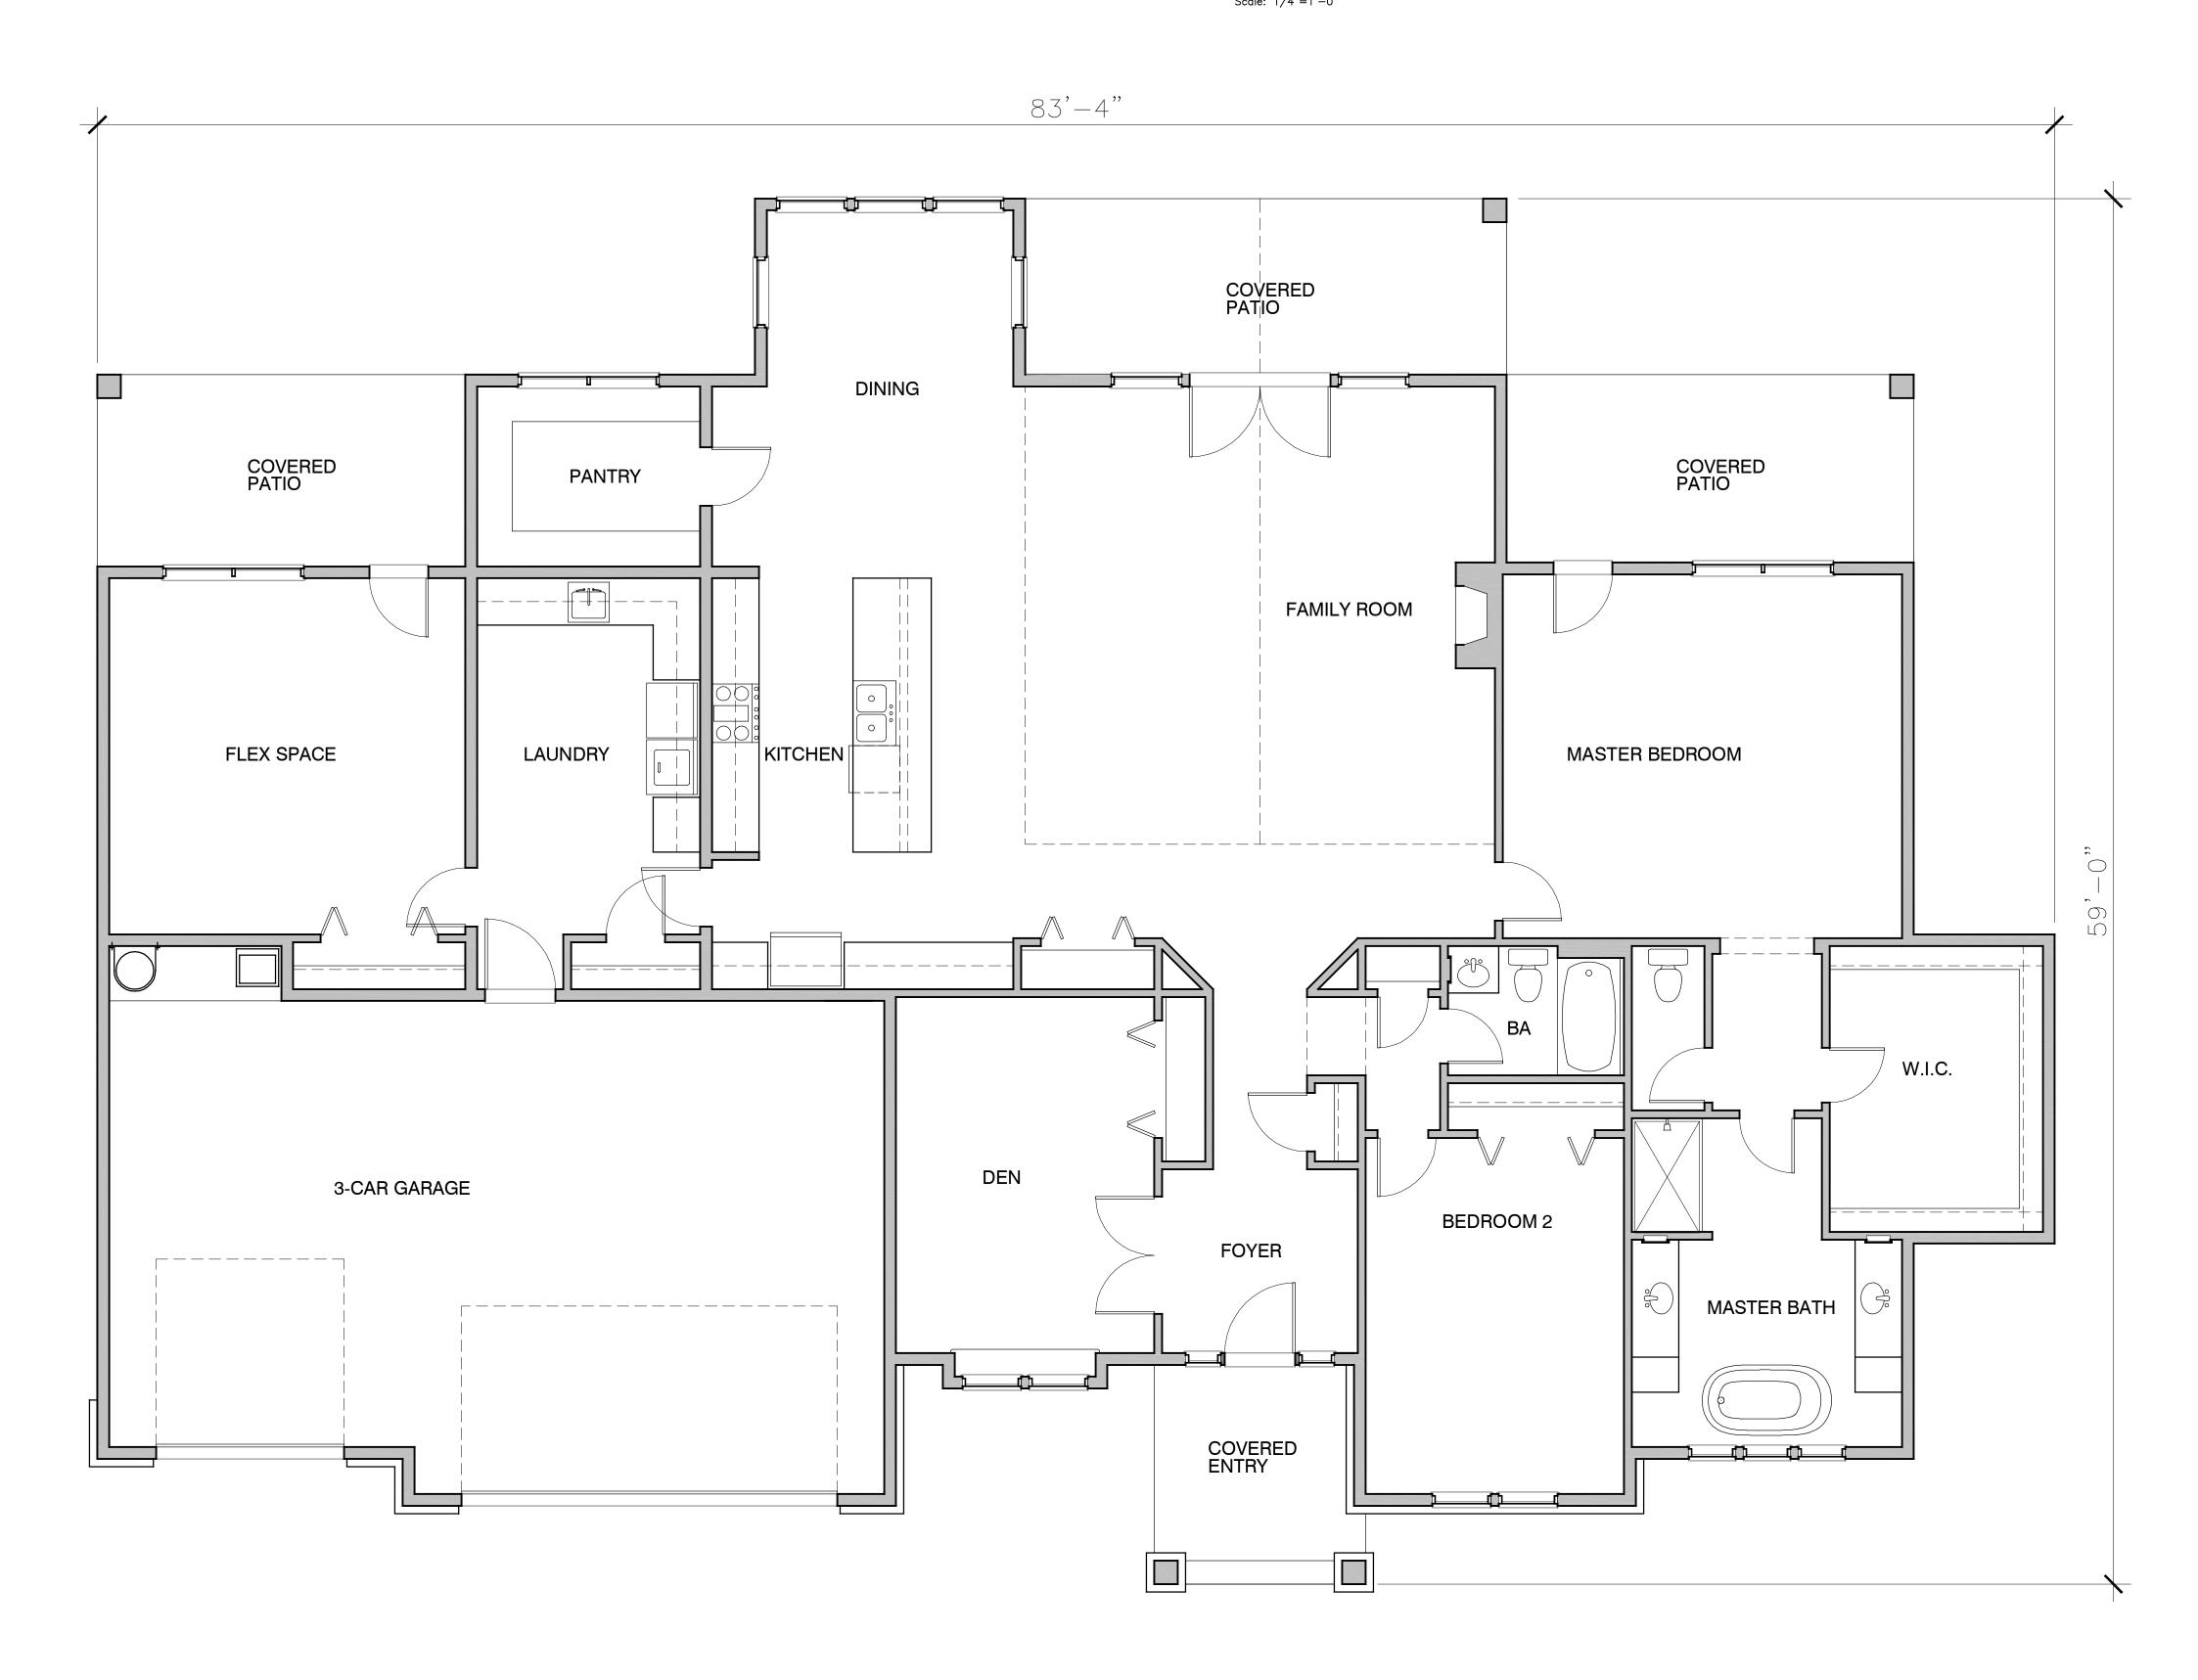

Main Floor Plan

Scale: 1/4"=1'-0"

2740 S.F.

hedinresidence

**bak**ASSOCIATES
1234 W. 10th Street
Port Angeles, Wa 98363
3 6 0 . 4 5 2 . 8 9 2 4