


Floor Plan

Scale: 1/4"=1'-0"

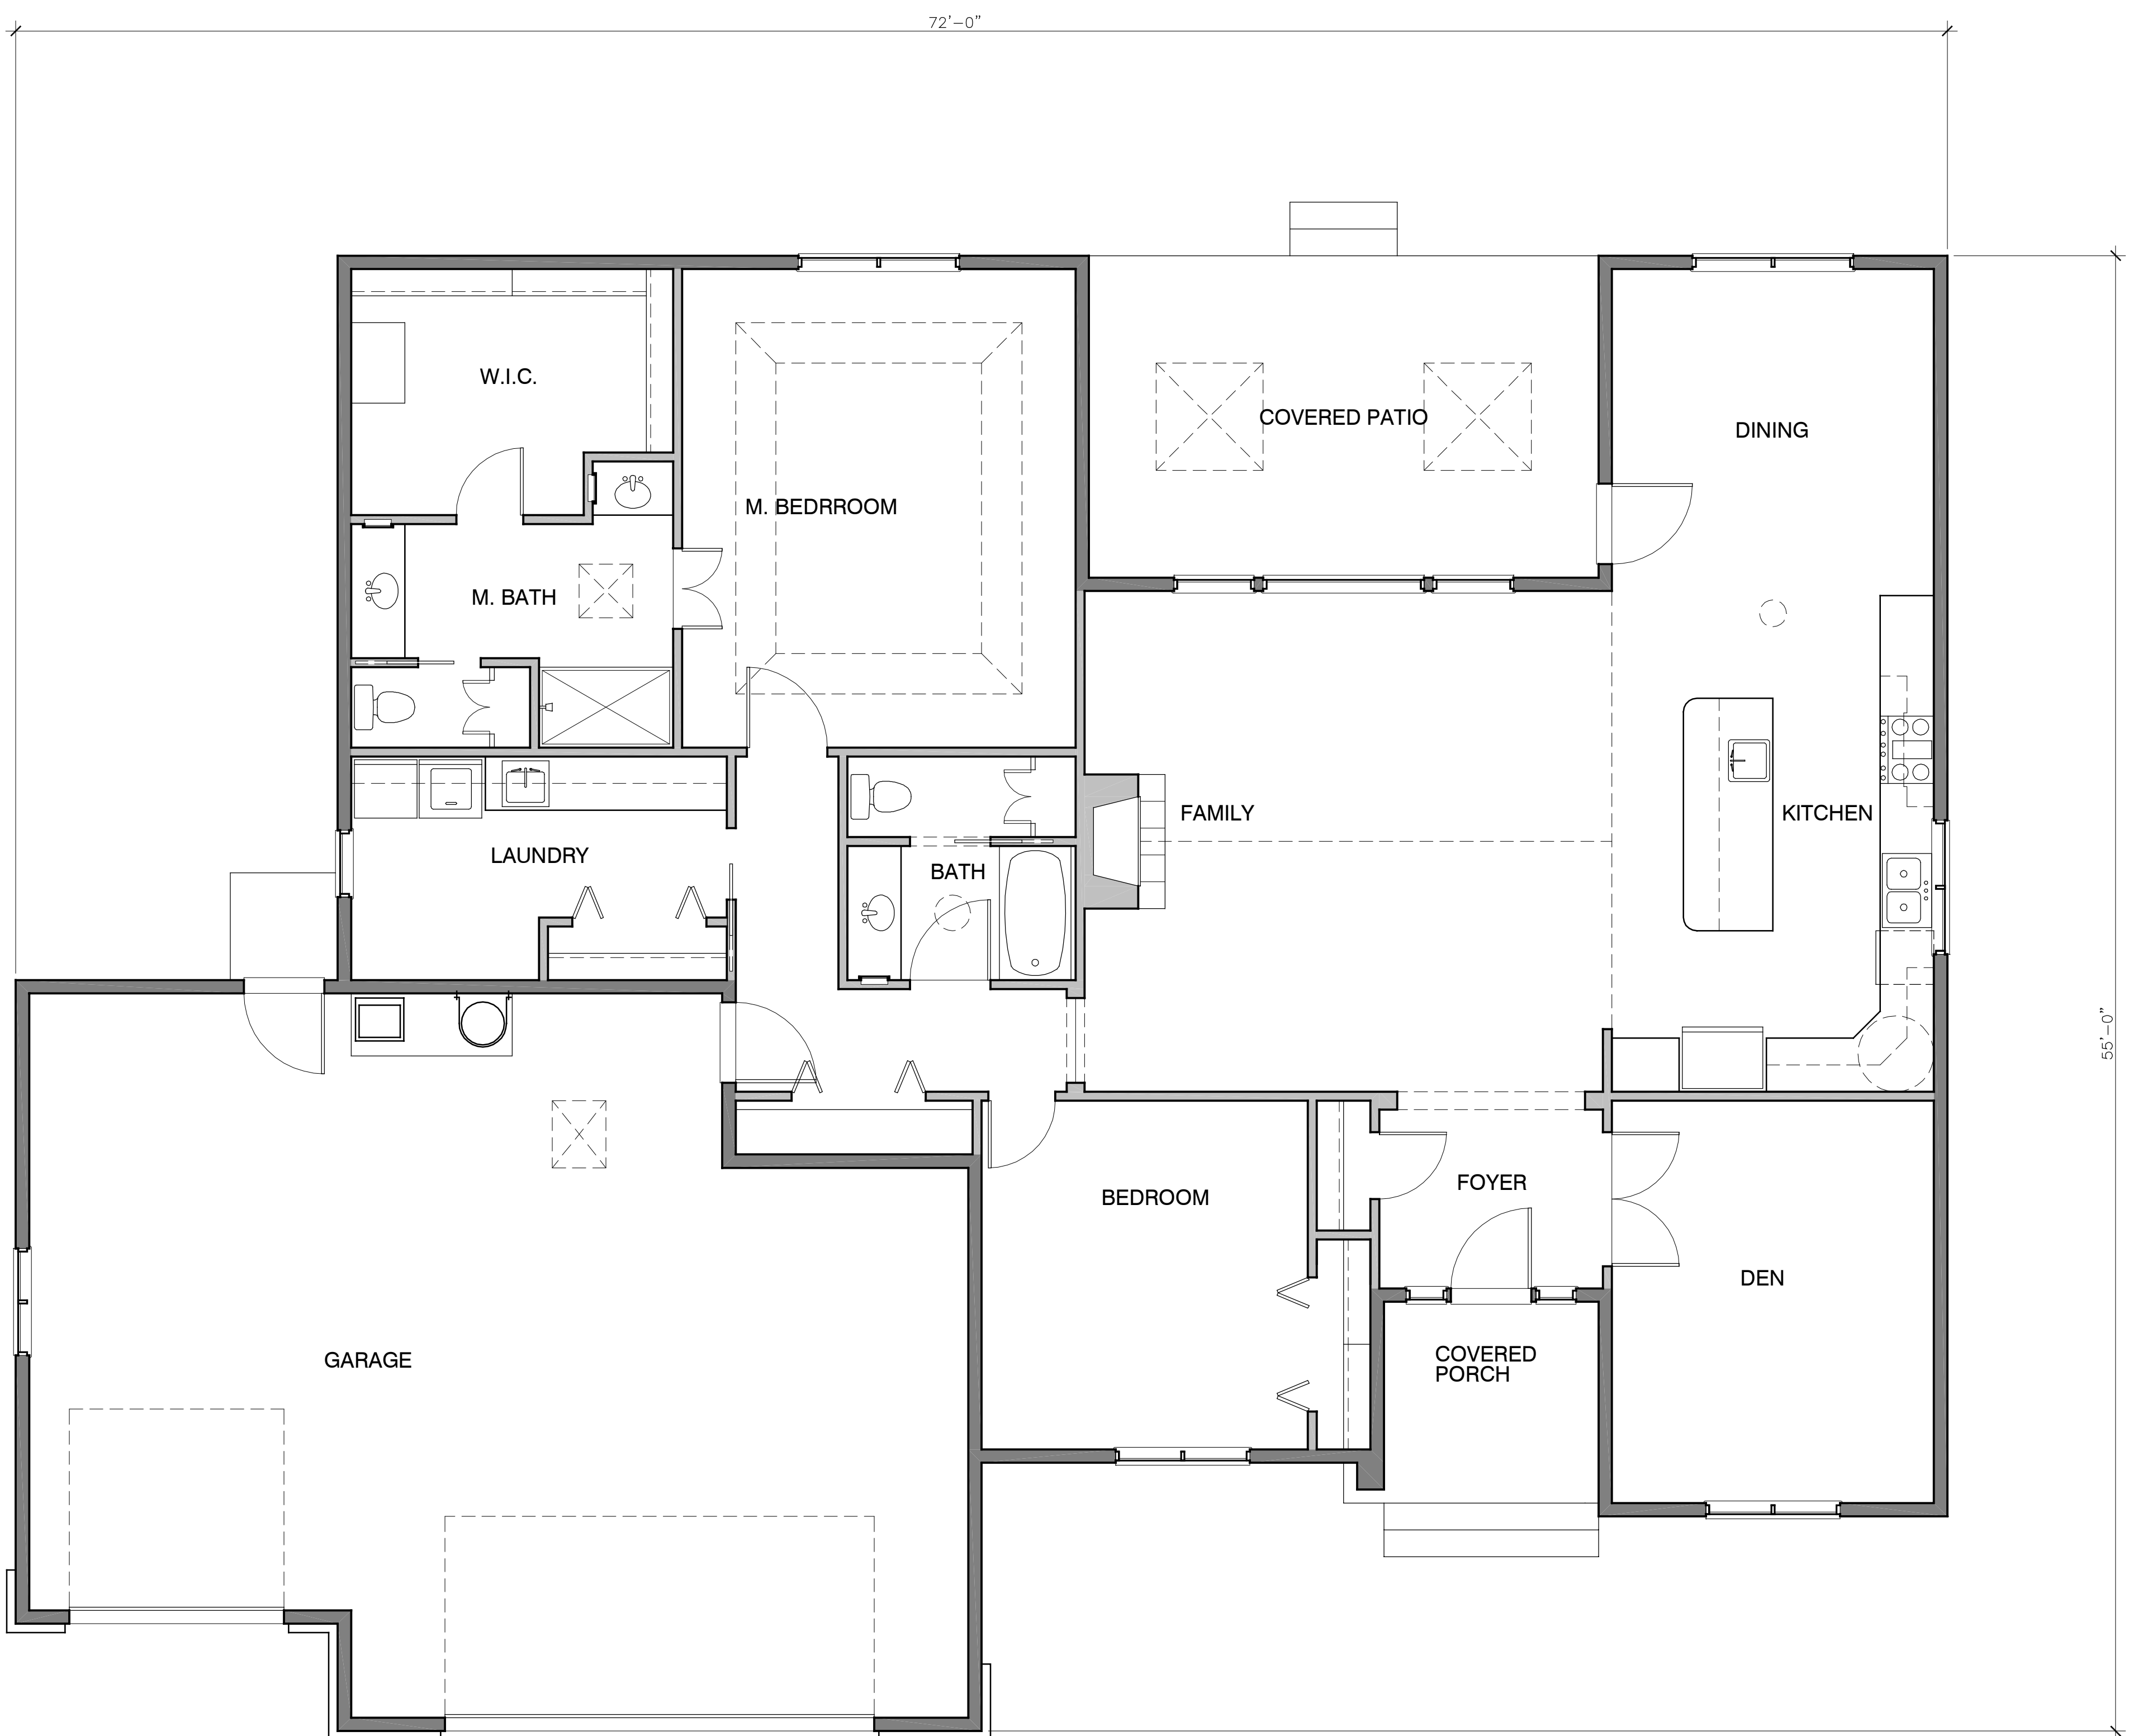

Front Elevation

Scale: 1/4"=1'-0"