


East Elevation

Scale: 1/8"=1'-0"

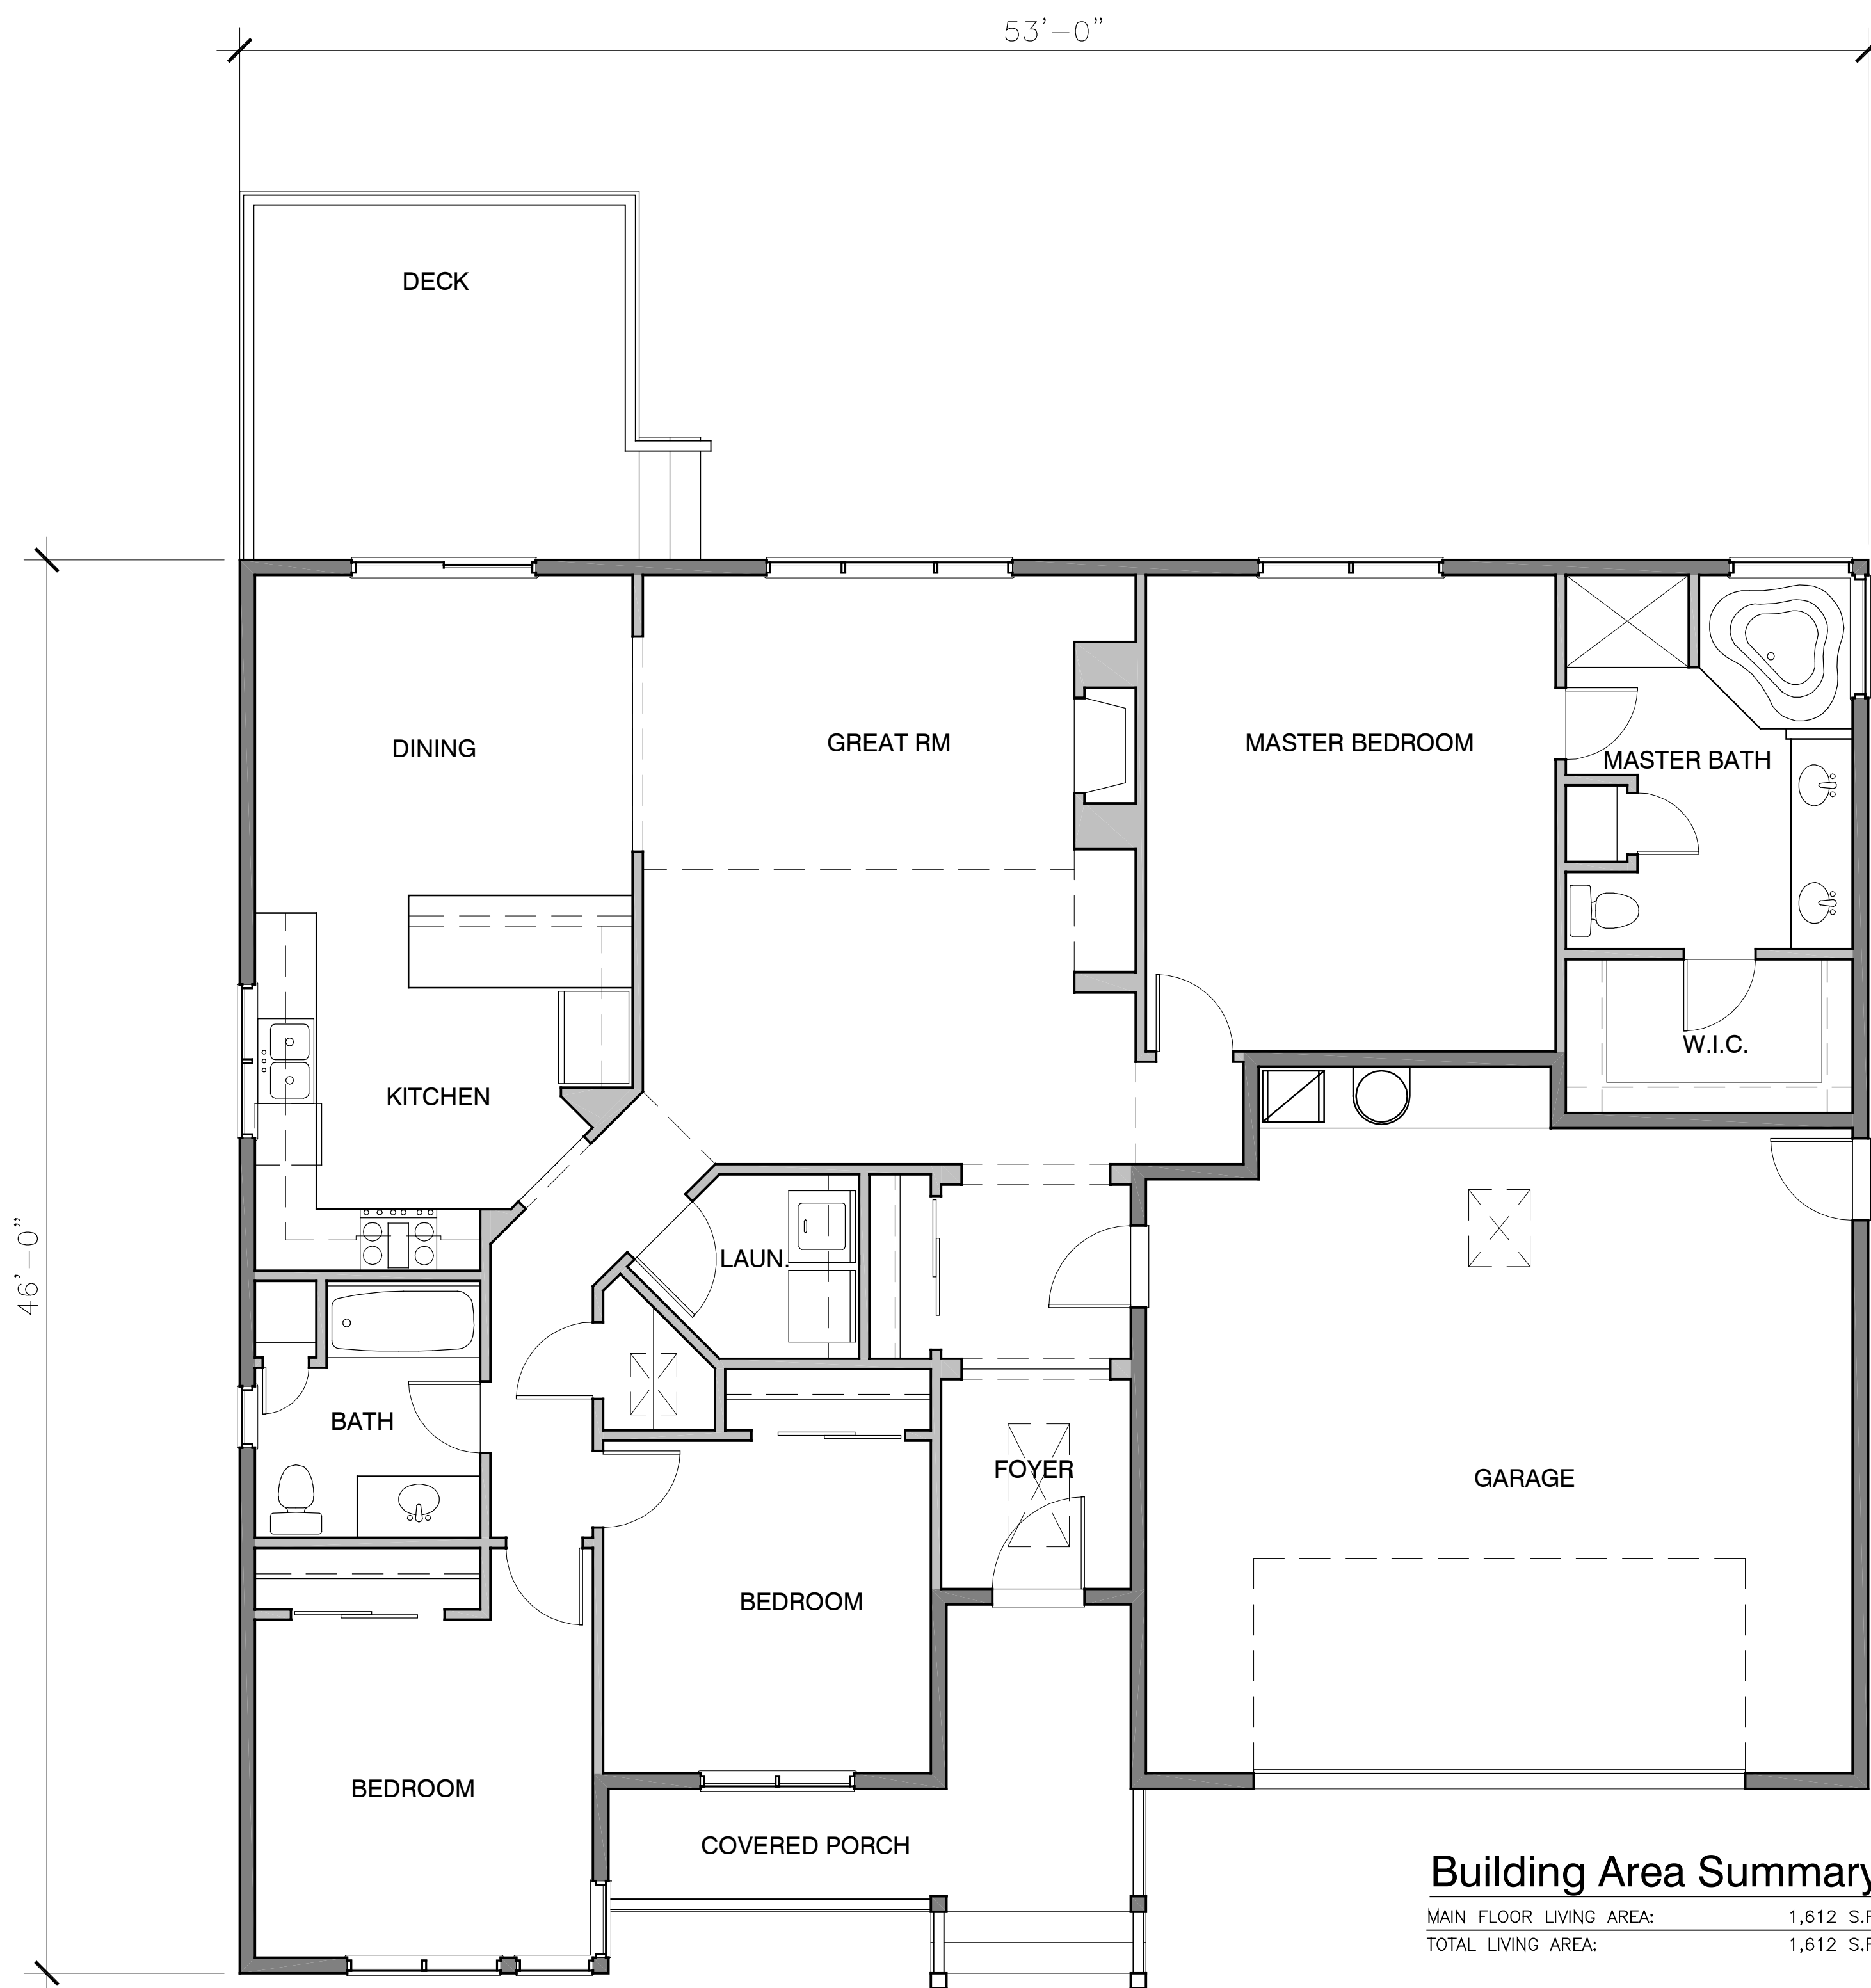

Building Area Summary

MAIN FLOOR LIVING AREA:	1,612 S.F.
TOTAL LIVING AREA:	1,612 S.F.
GARAGE:	544 S.F.

Floor Plan

Scale: 1/8"=1'-0"